



PLANIMETRIA GENERAL

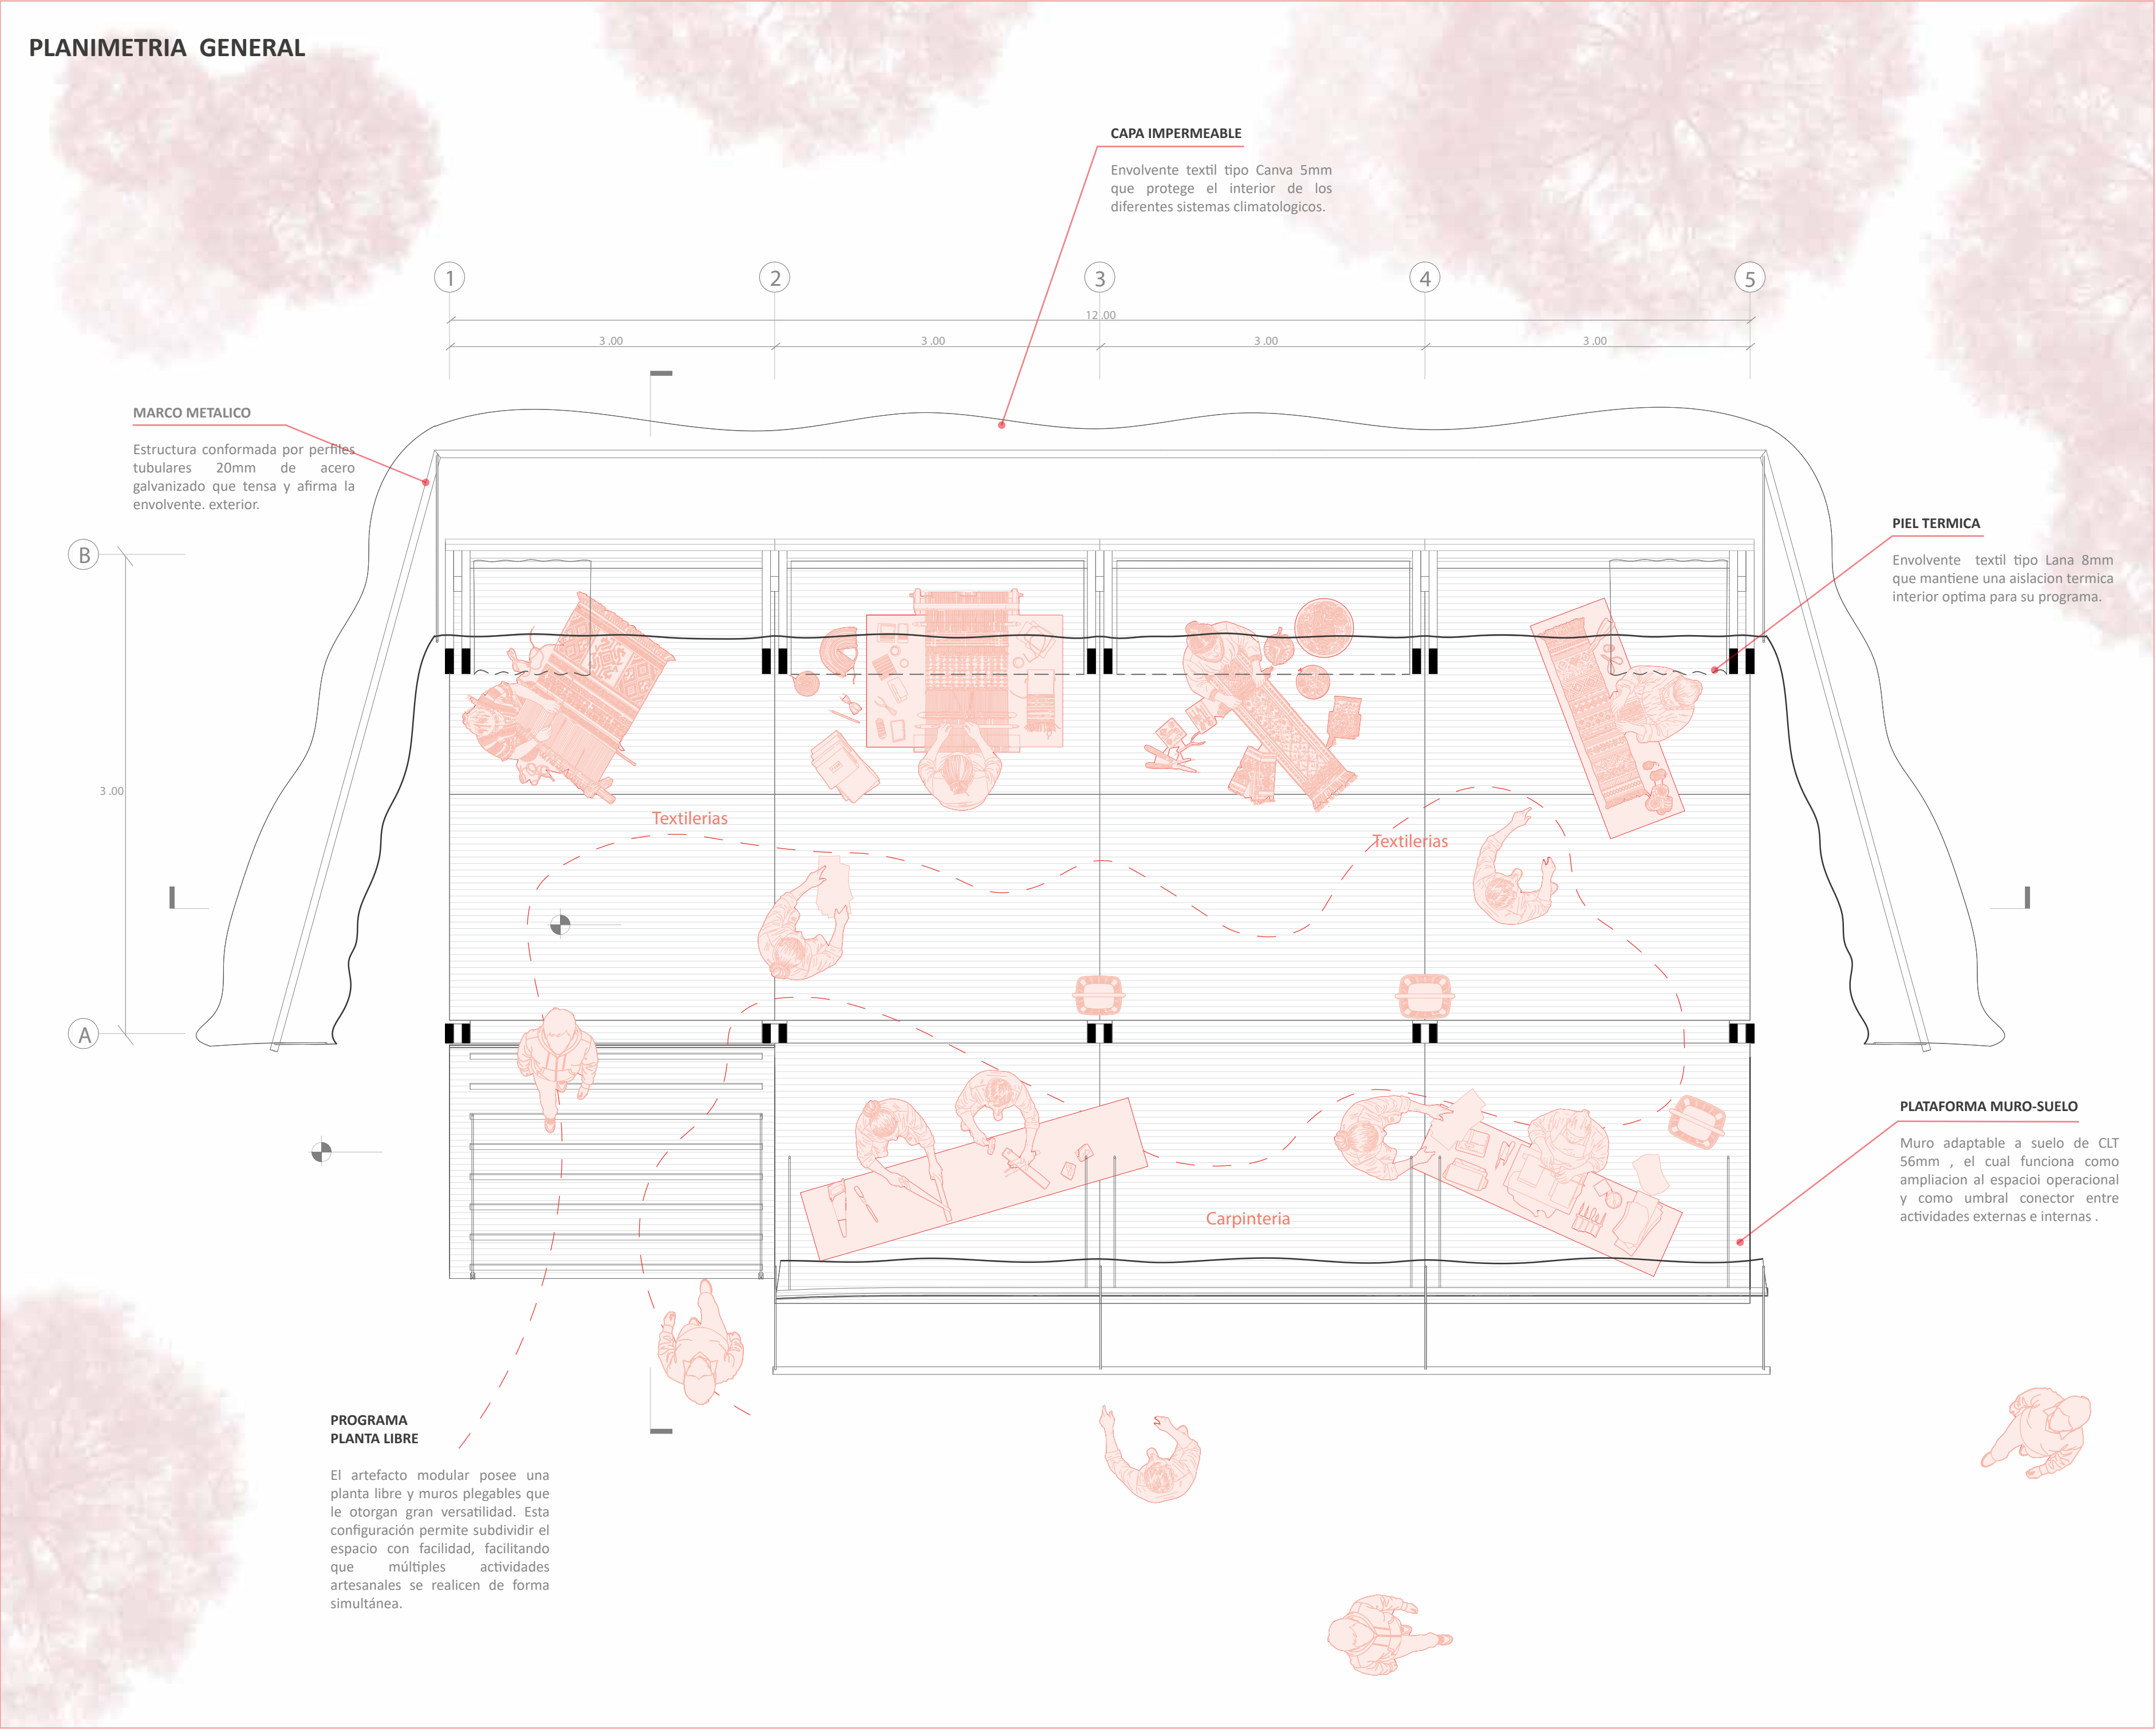

CORTE TRANSVERSAL

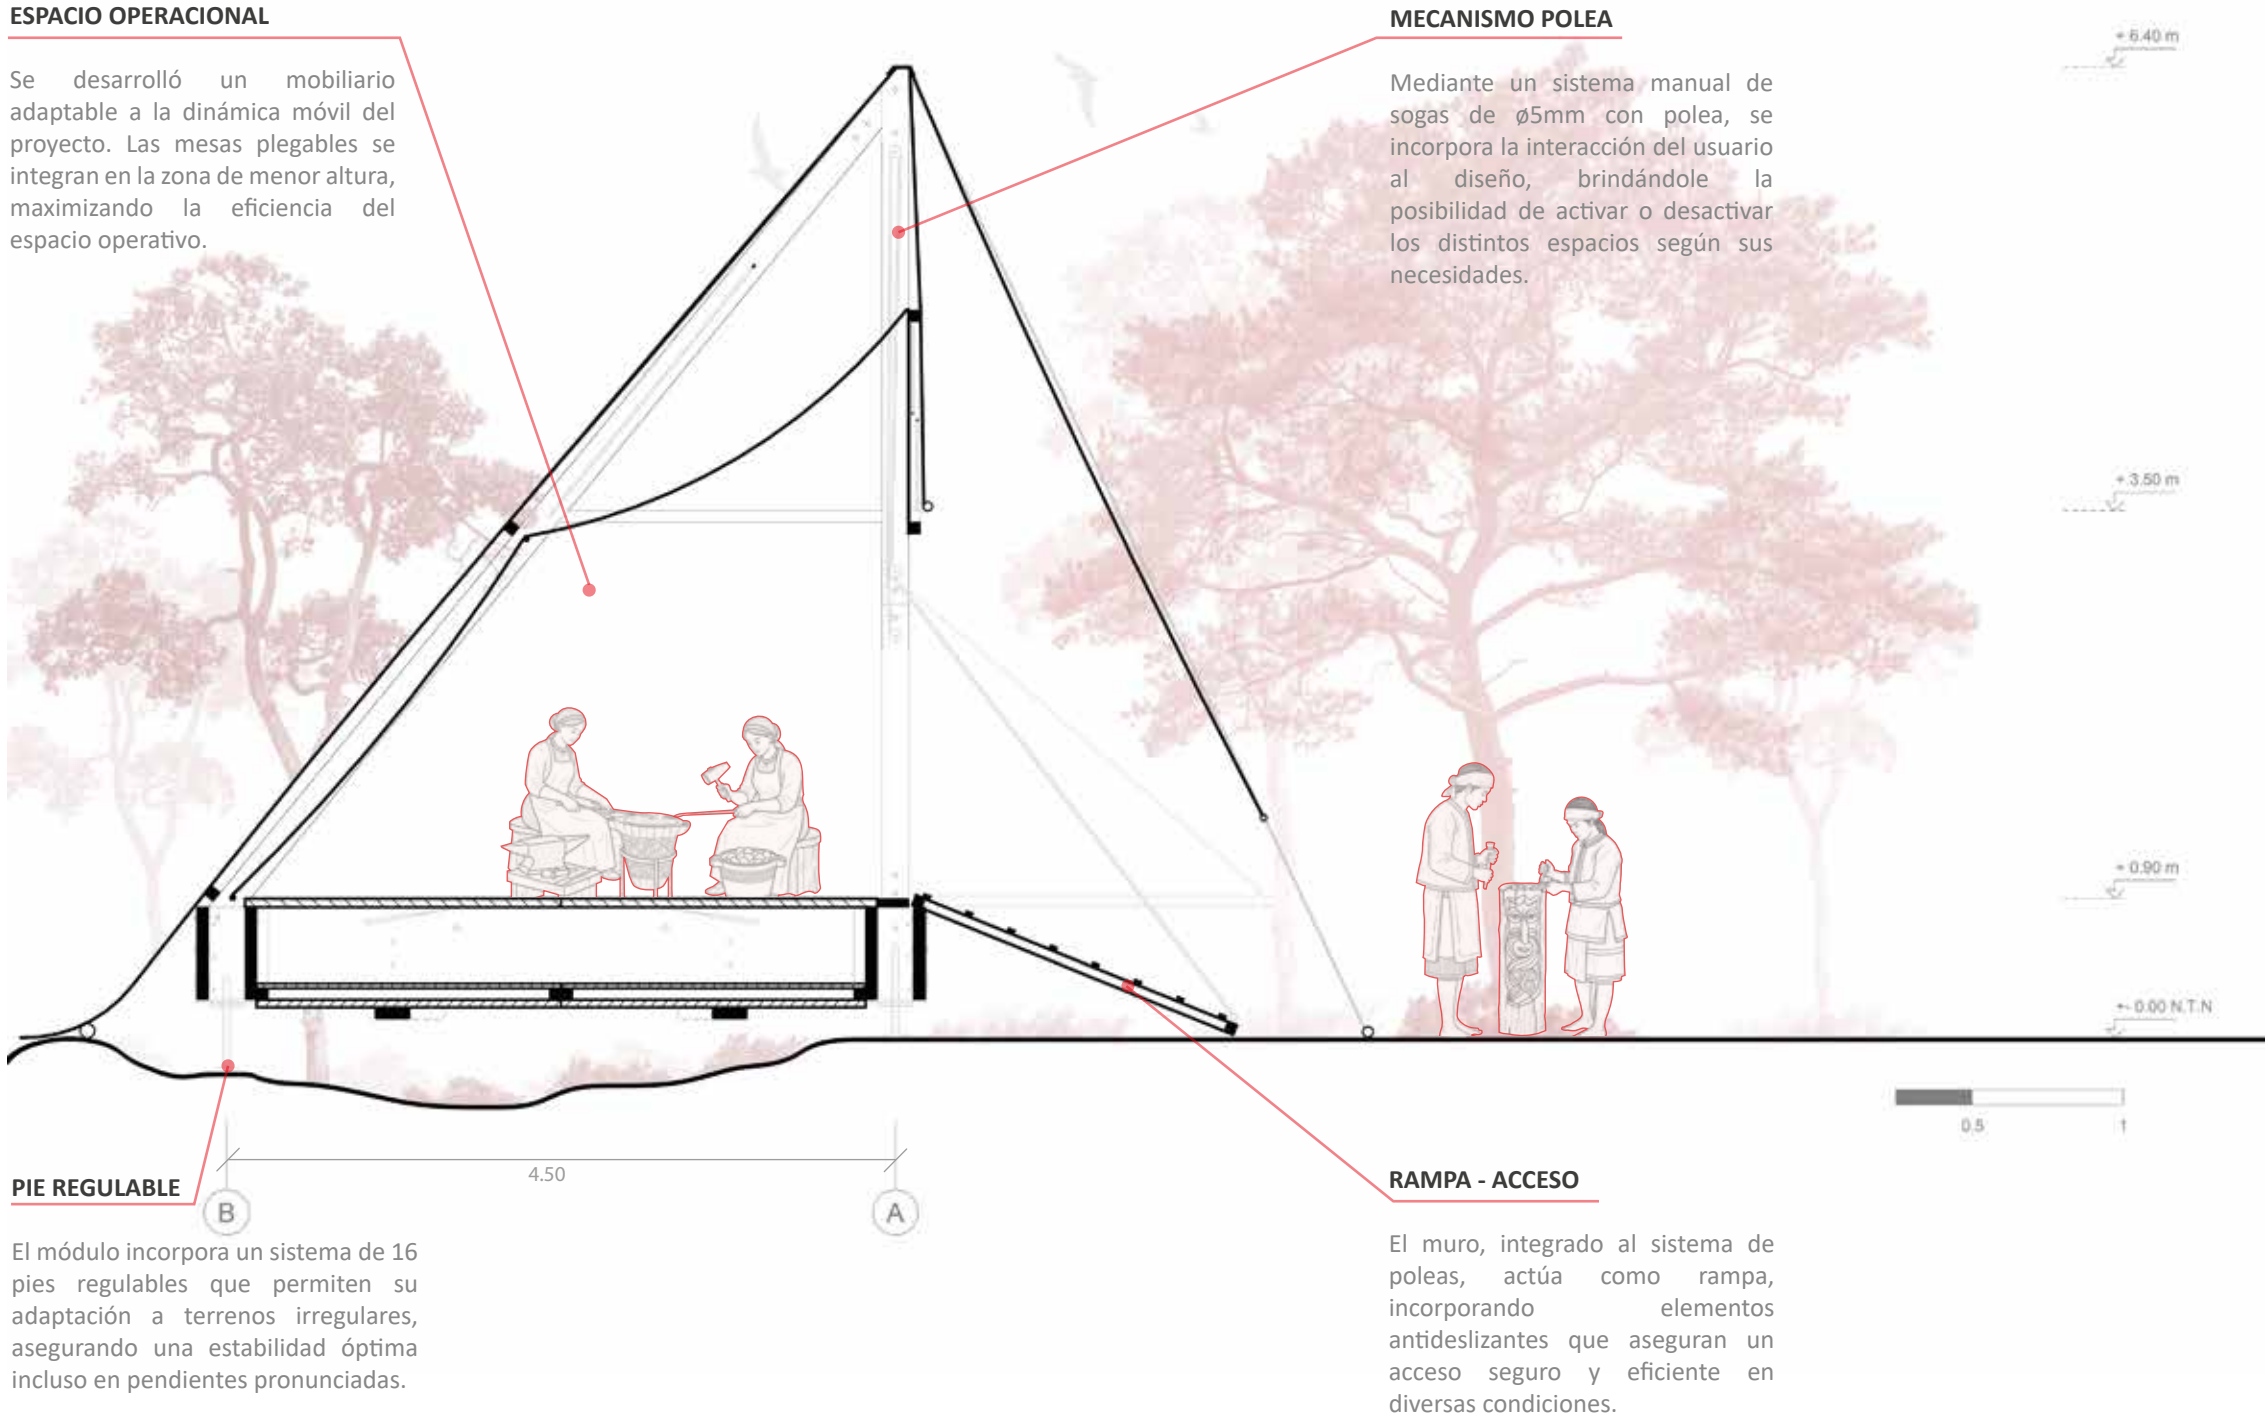

MOBILIARIO

