


Planta Pabellon B 1:100

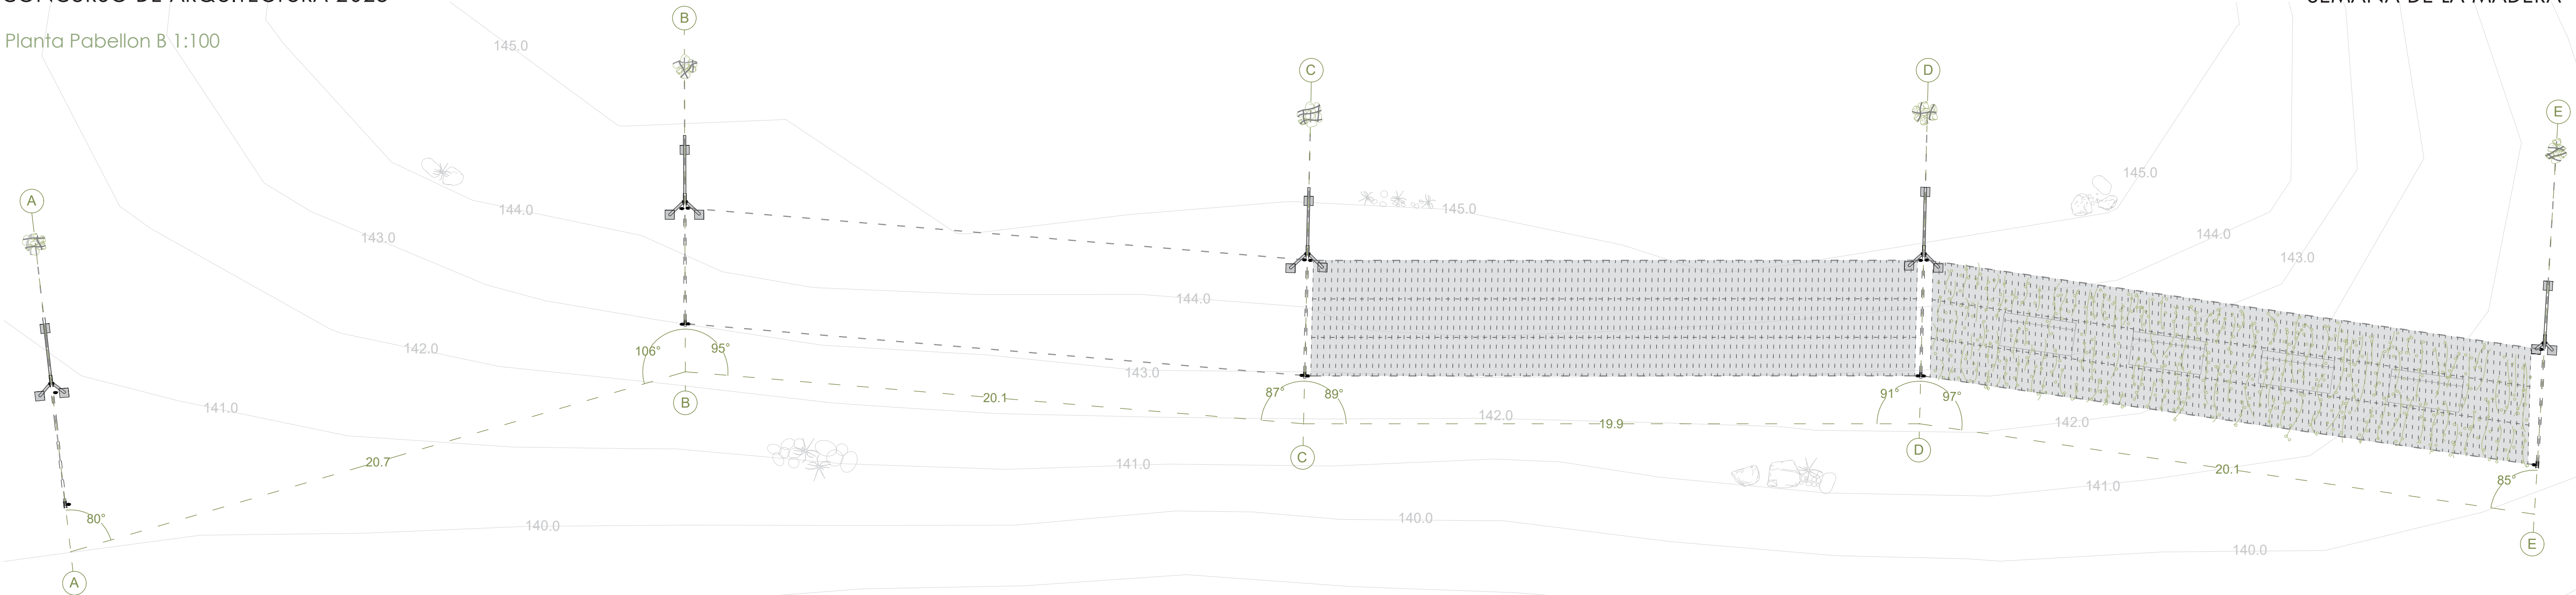

Elevacion Pabellon B 1:100

