
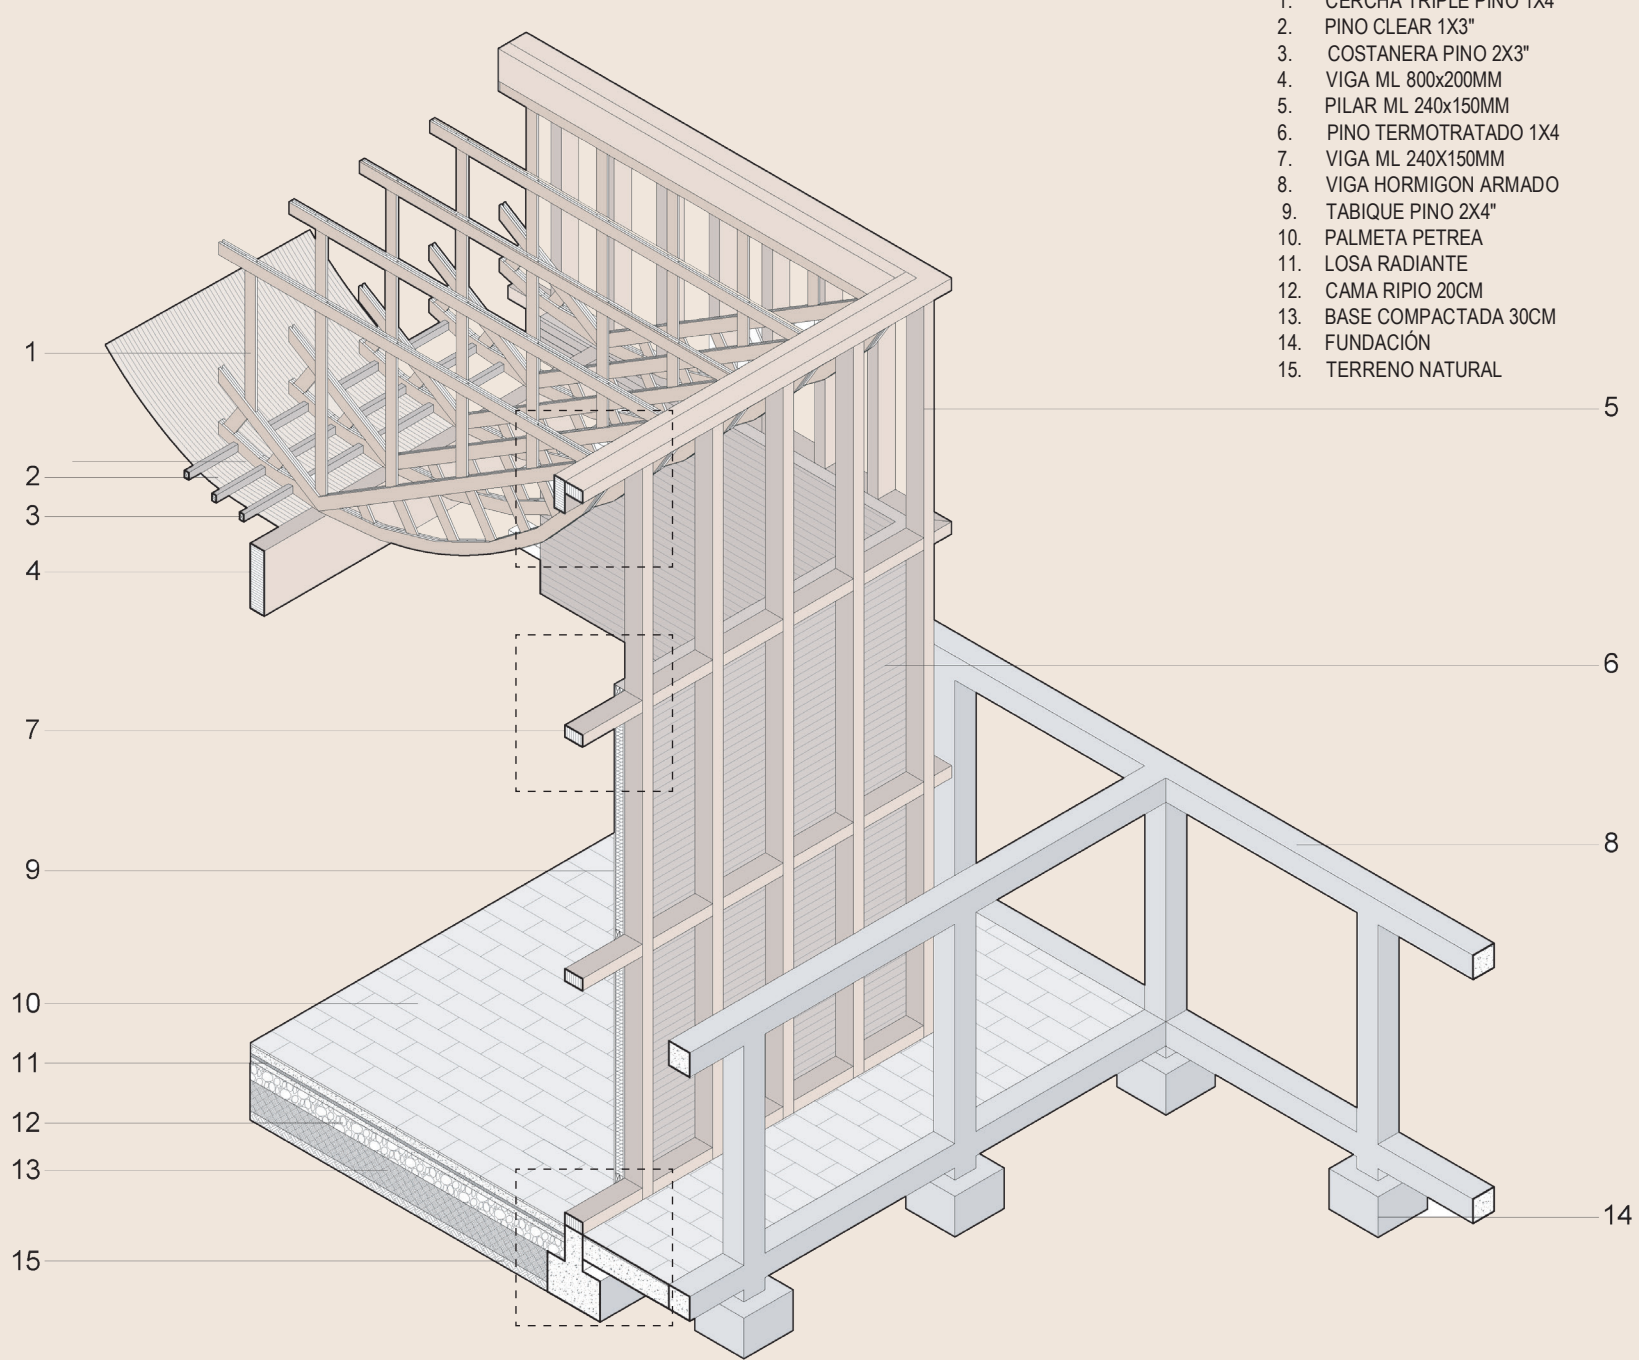
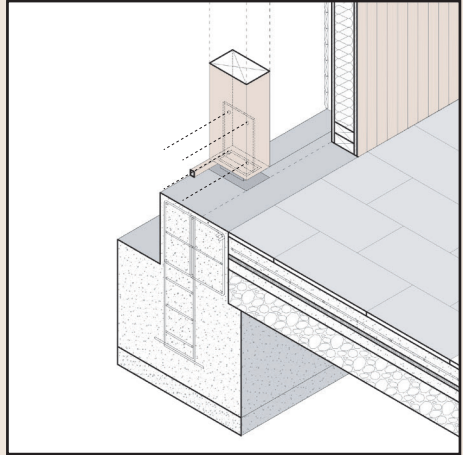
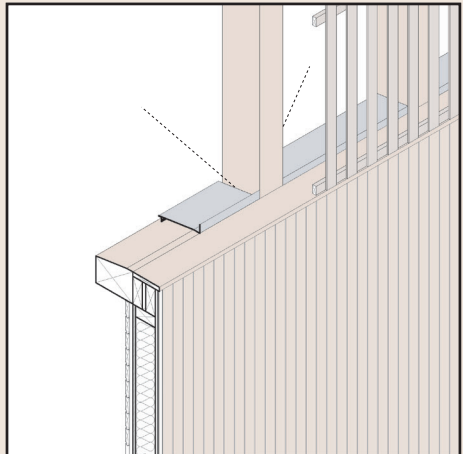
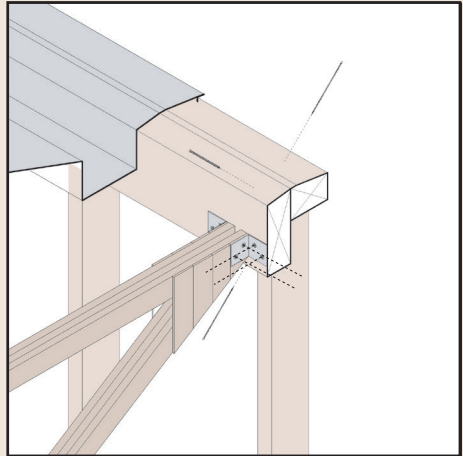
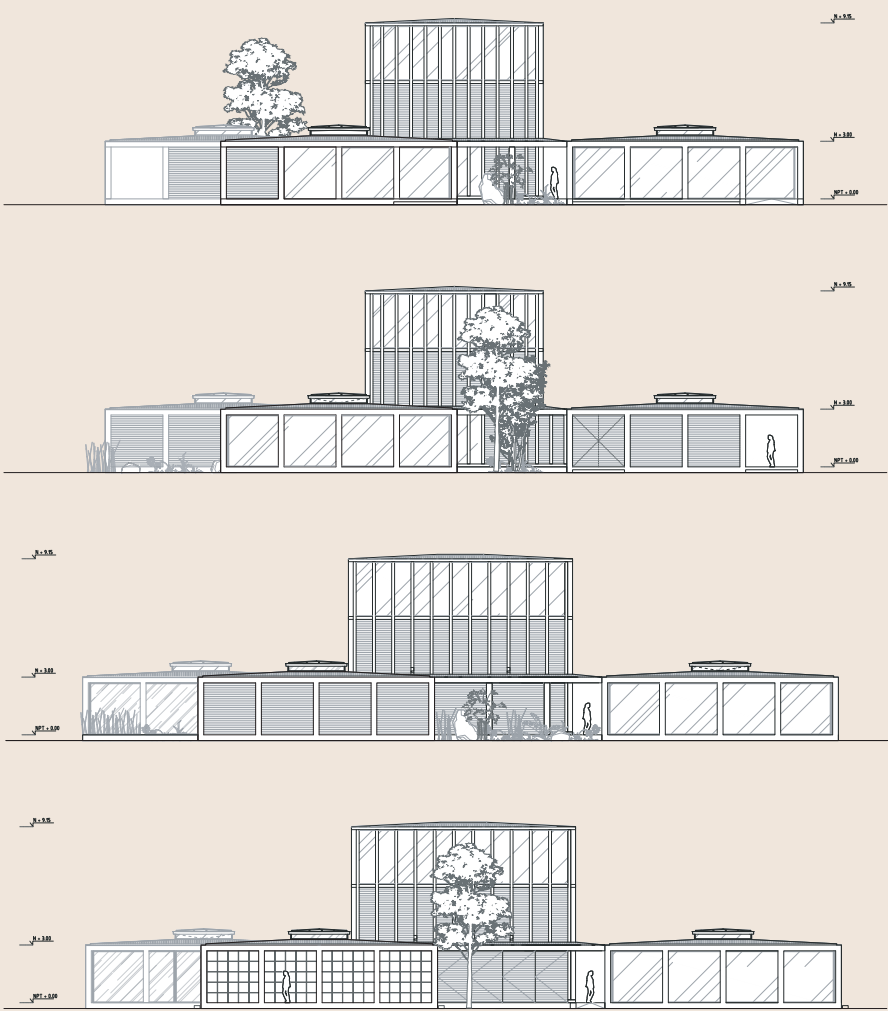


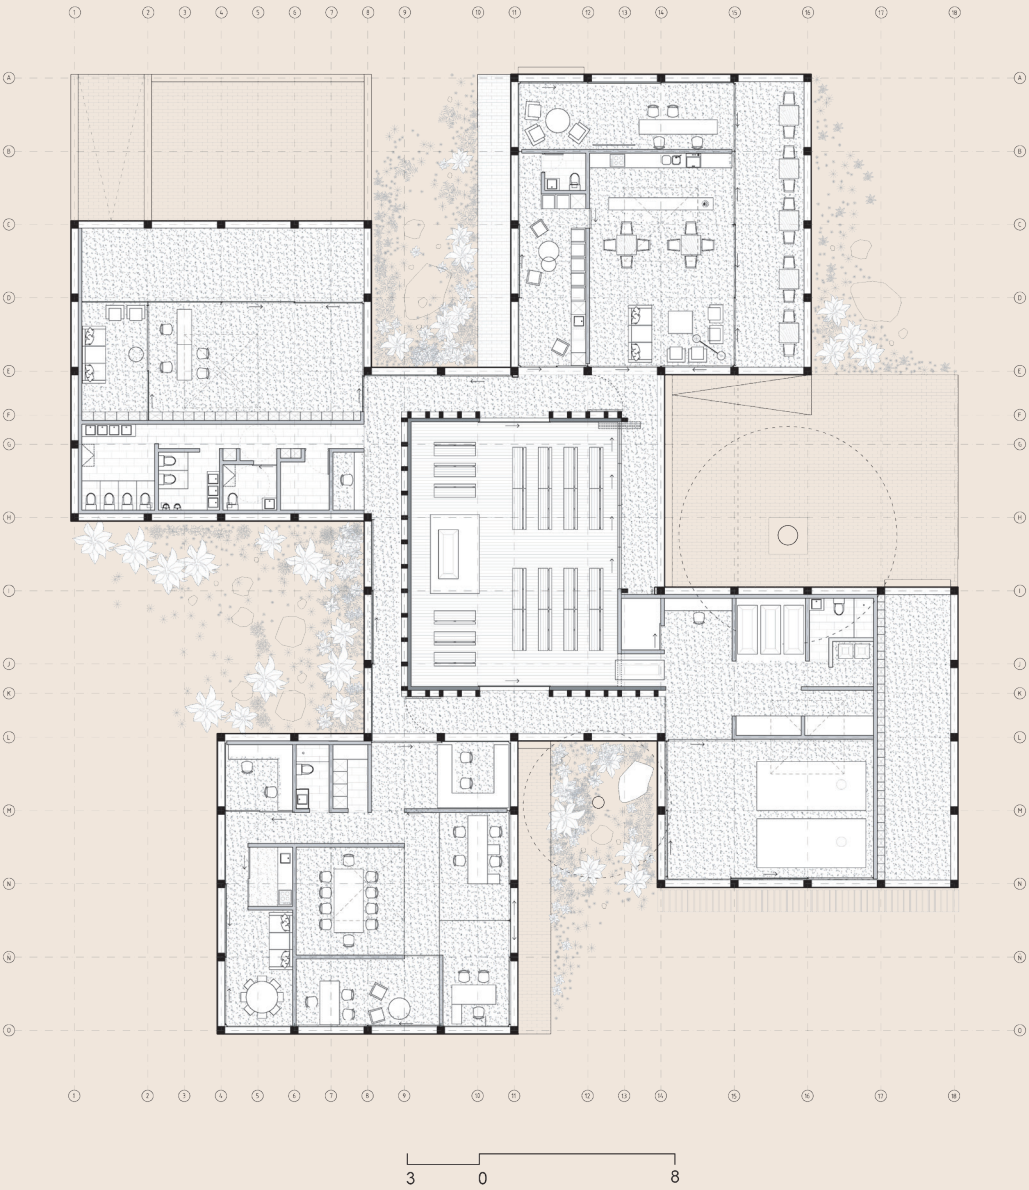

1. CERCHA TRIPLE PINO 1X4"
2. PINO CLEAR 1X3"
3. COSTANERA PINO 2X3"
4. VIGA ML 800x200MM
5. PILAR ML 240x150MM
6. PINO TERMOTRATADO 1X4
7. VIGA ML 240x150MM
8. VIGA HORMIGON ARMADO
9. TABIQUE PINO 2X4"
10. PALMETA PETREA
11. LOSA RADIANTE
12. CAMA RIPIO 20CM
13. BASE COMPACTADA 30CM
14. FUNDACIÓN
15. TERRENO NATURAL

1 0 3