


CORTE ESC 1:400

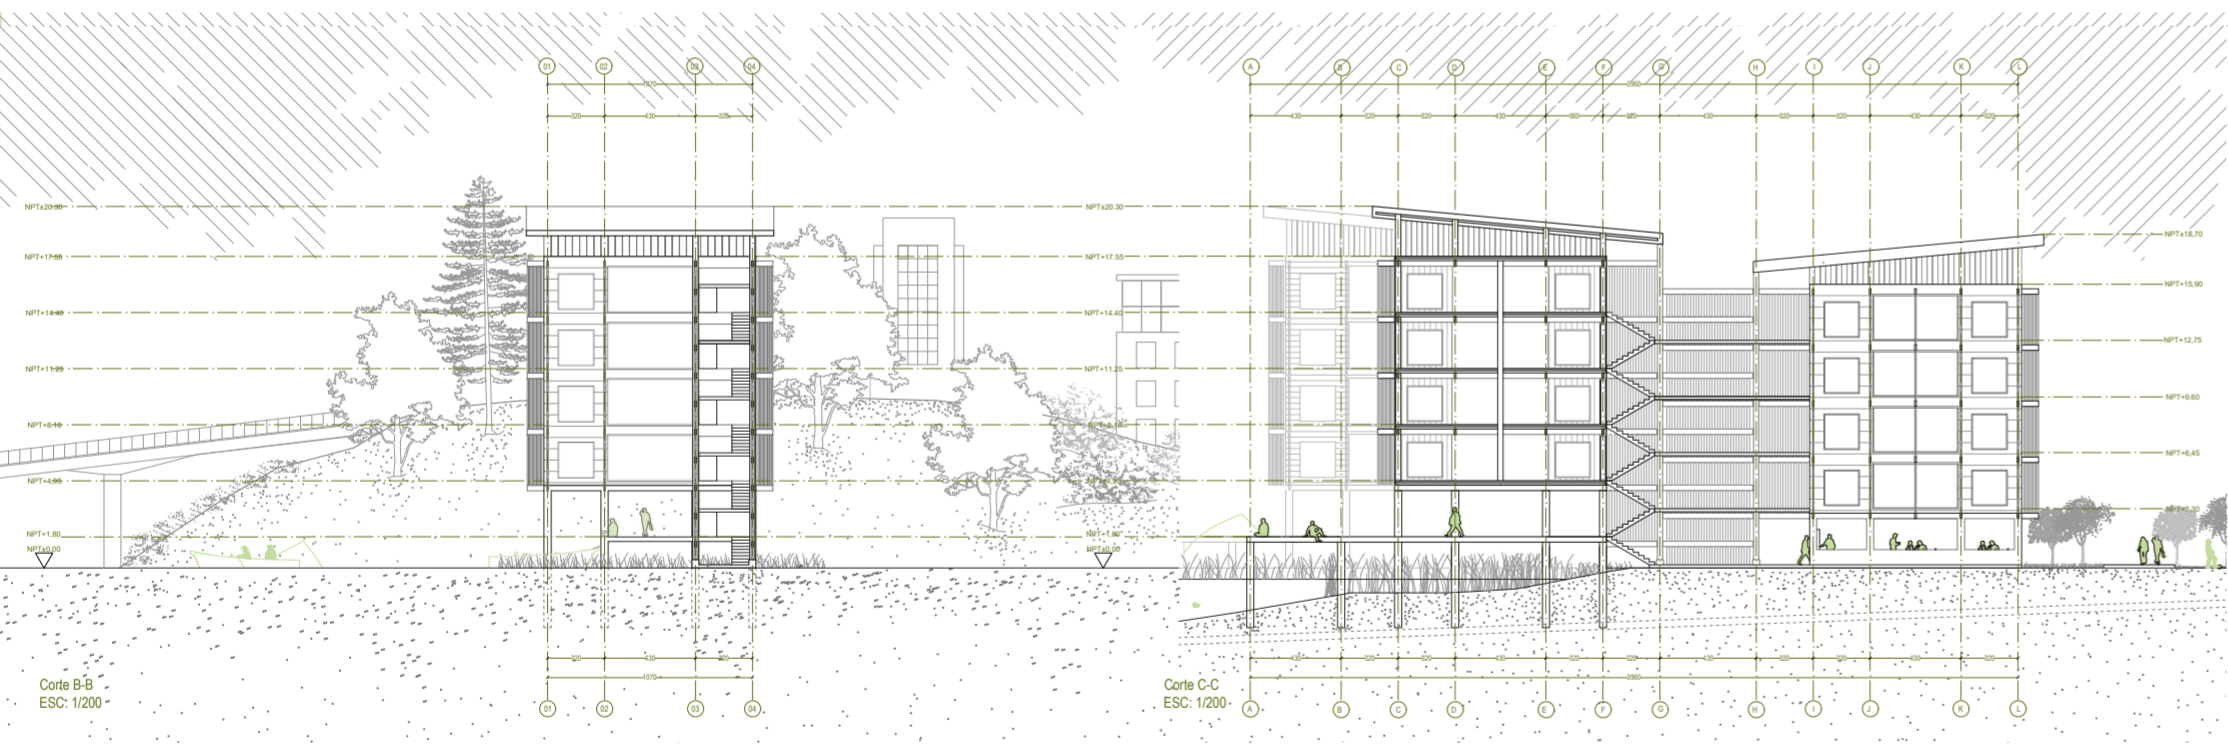

CORTE ESC 1:400

