




Planta 0 50 100 200

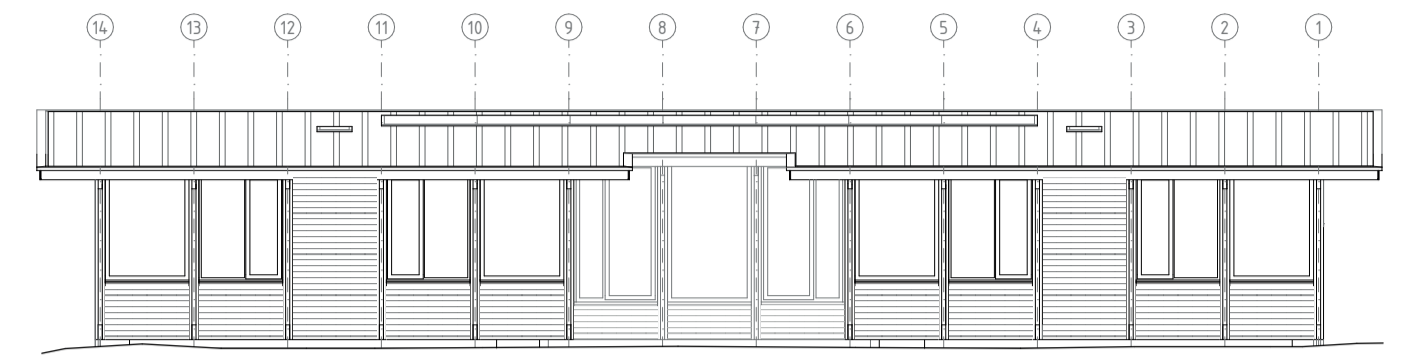


Elevación Norte 0 50 100 200

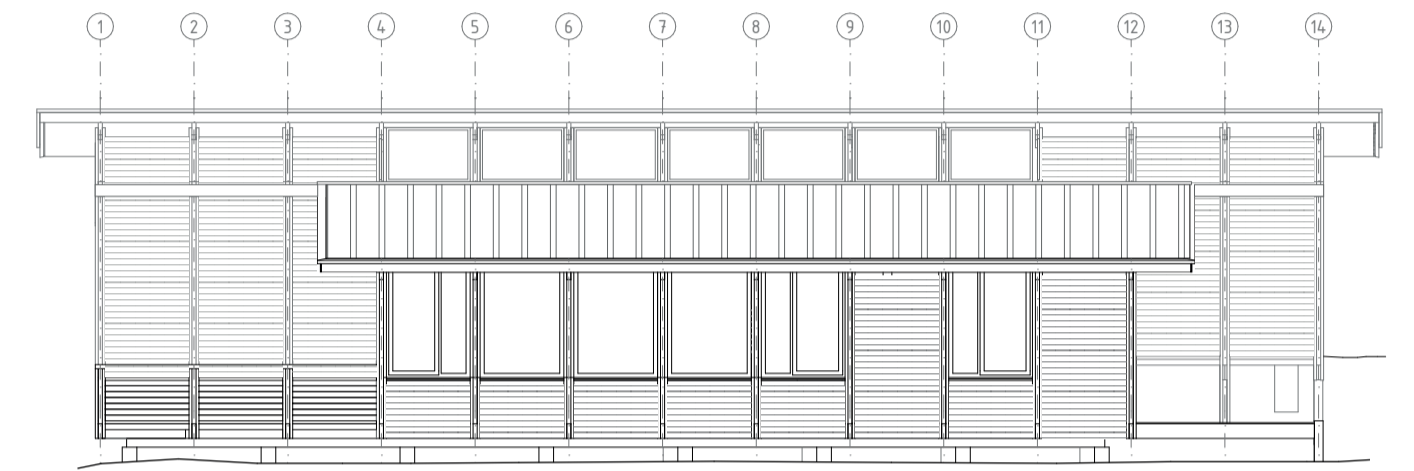

Elevación Sur 0 50 100 200

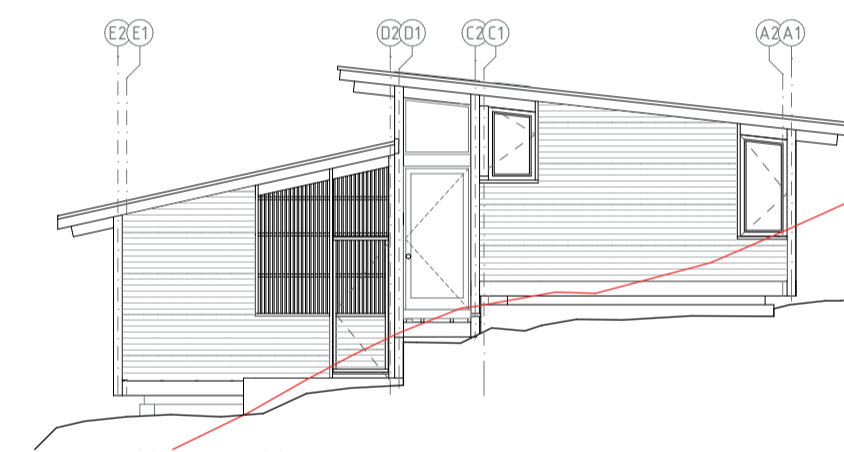

Elevación Oriente 0 50 100 200

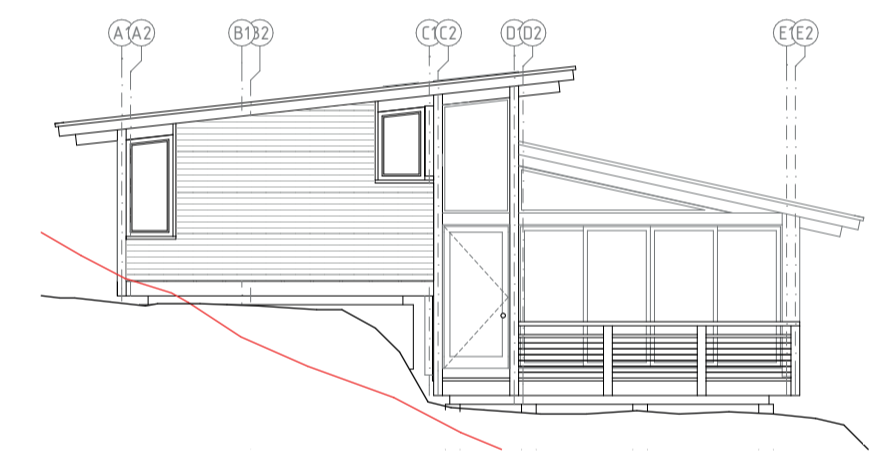

Elevación Poniente 0 50 100 200

