



D1




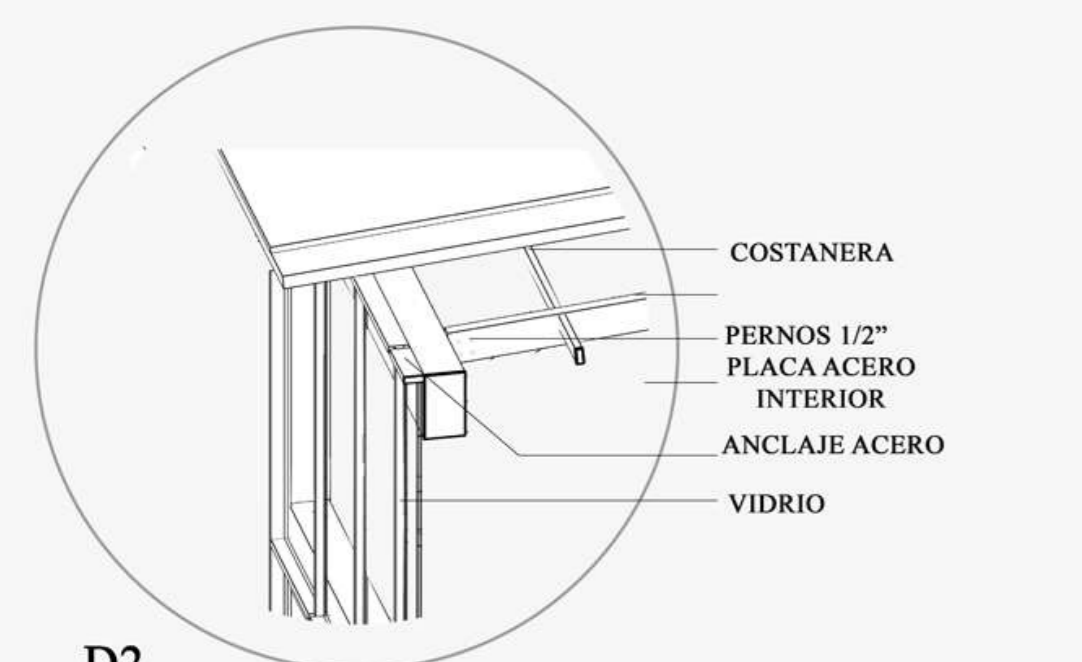


D2

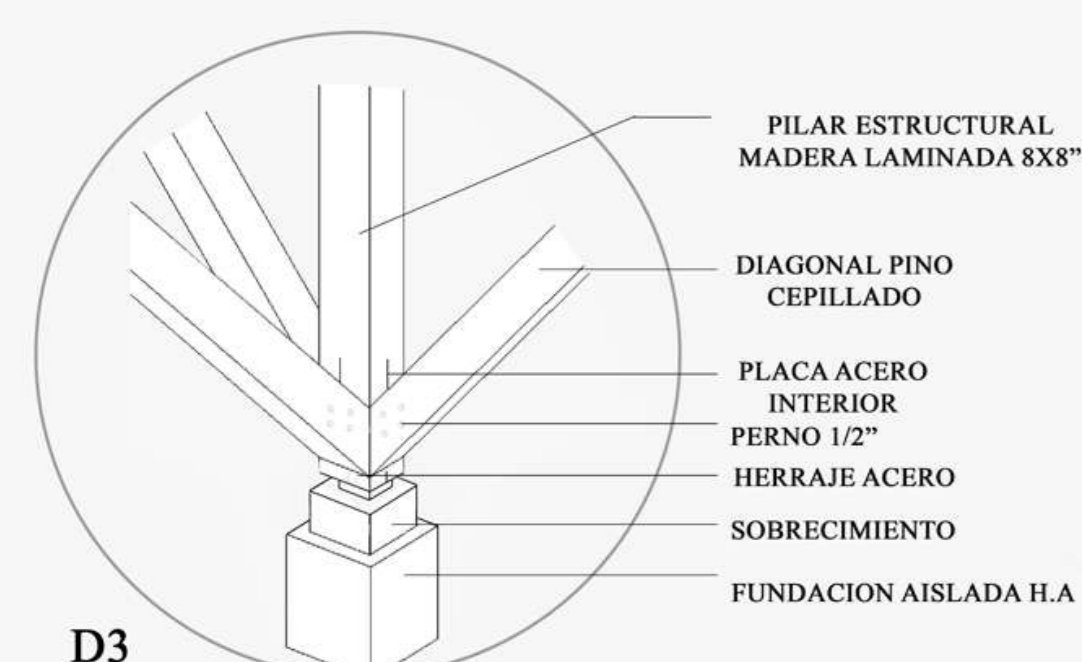

D3

DETALLES 1:25

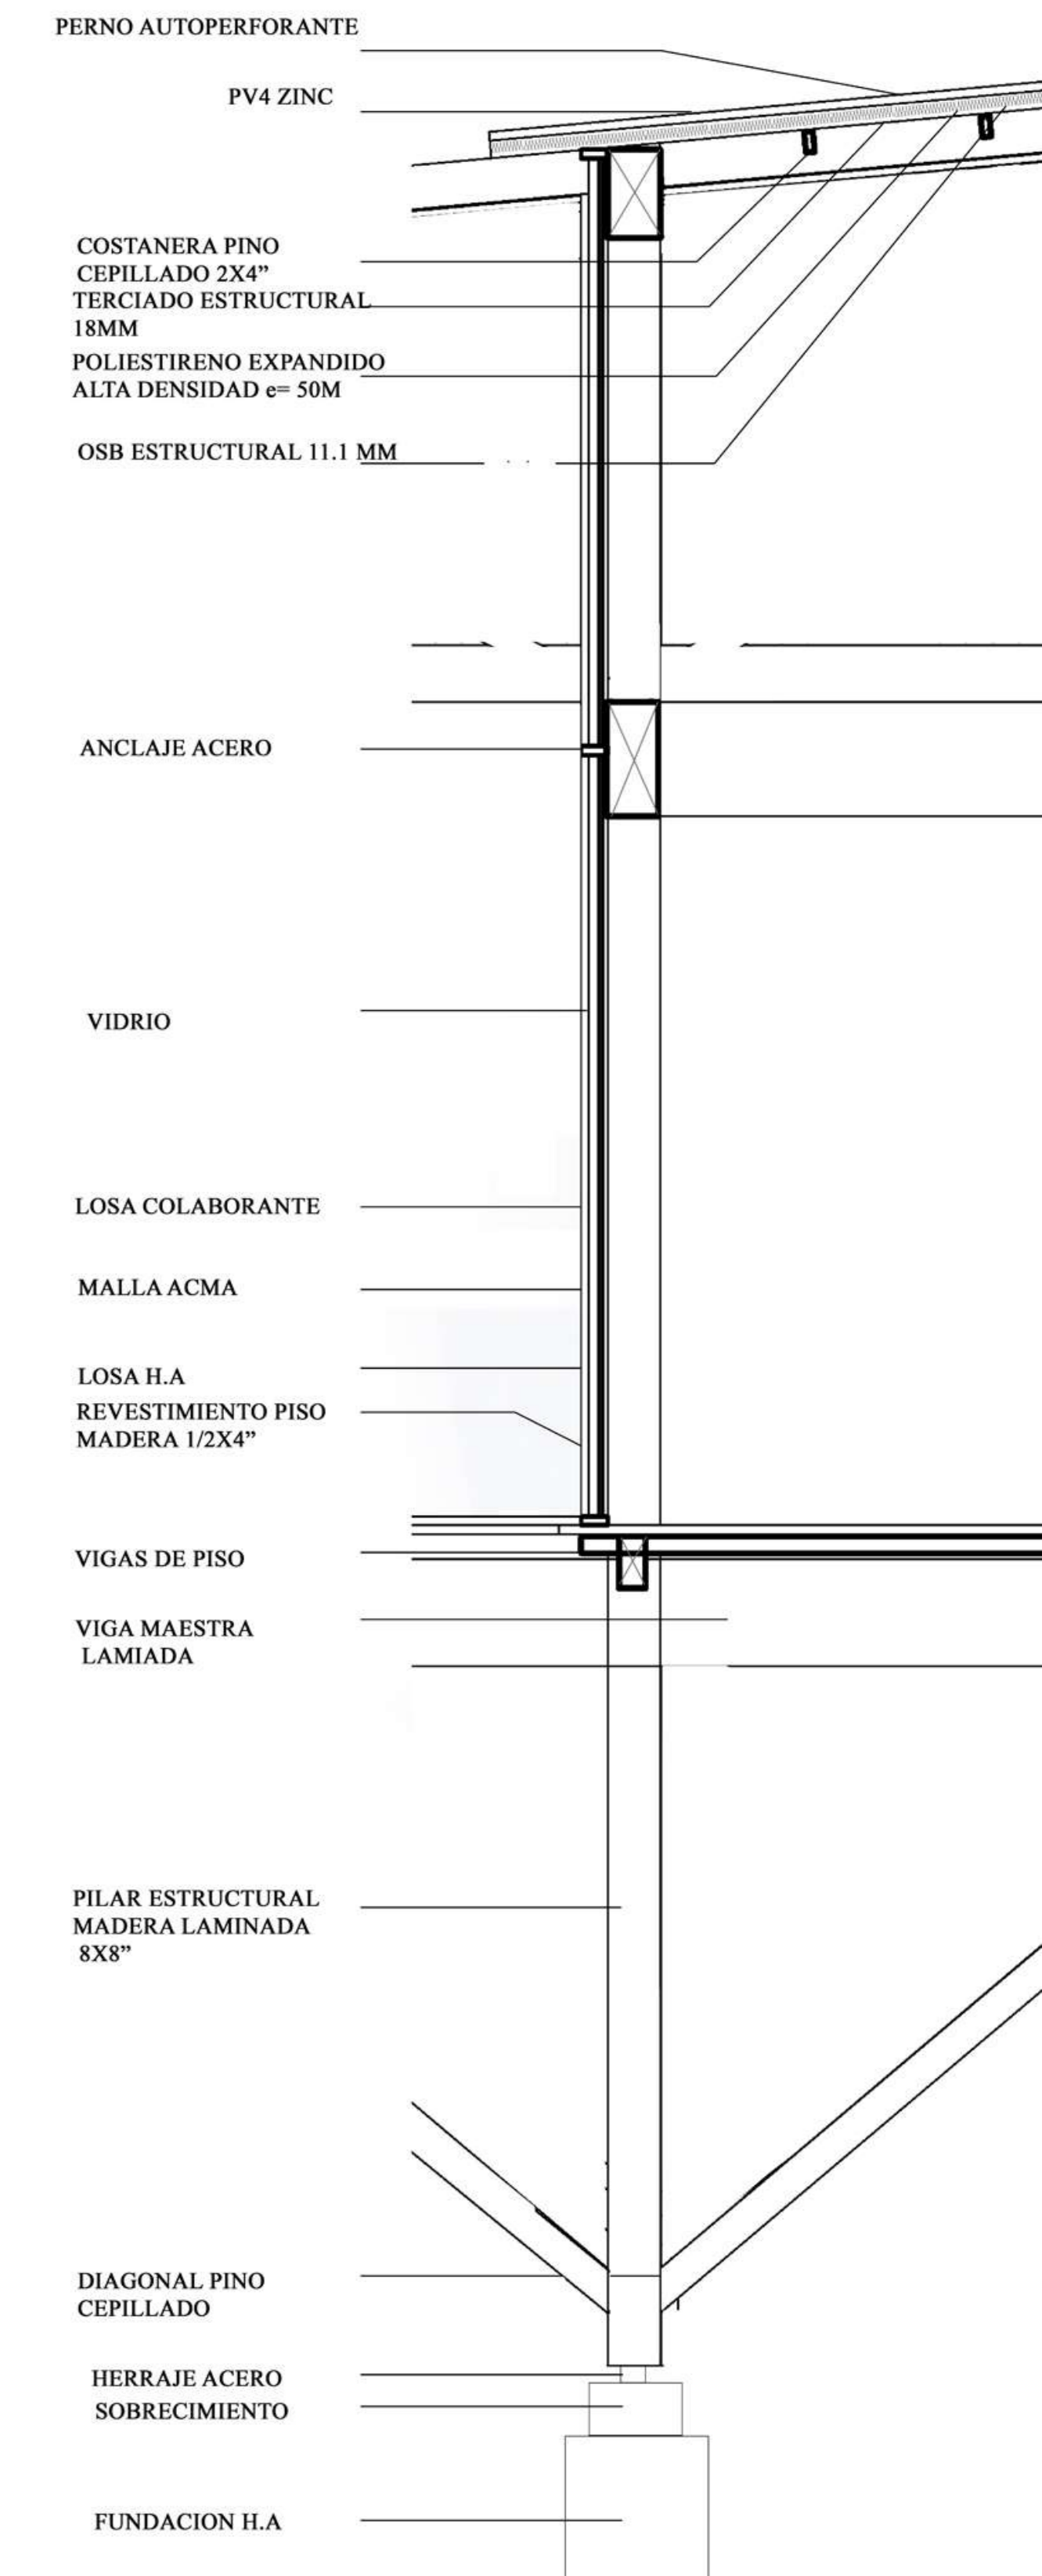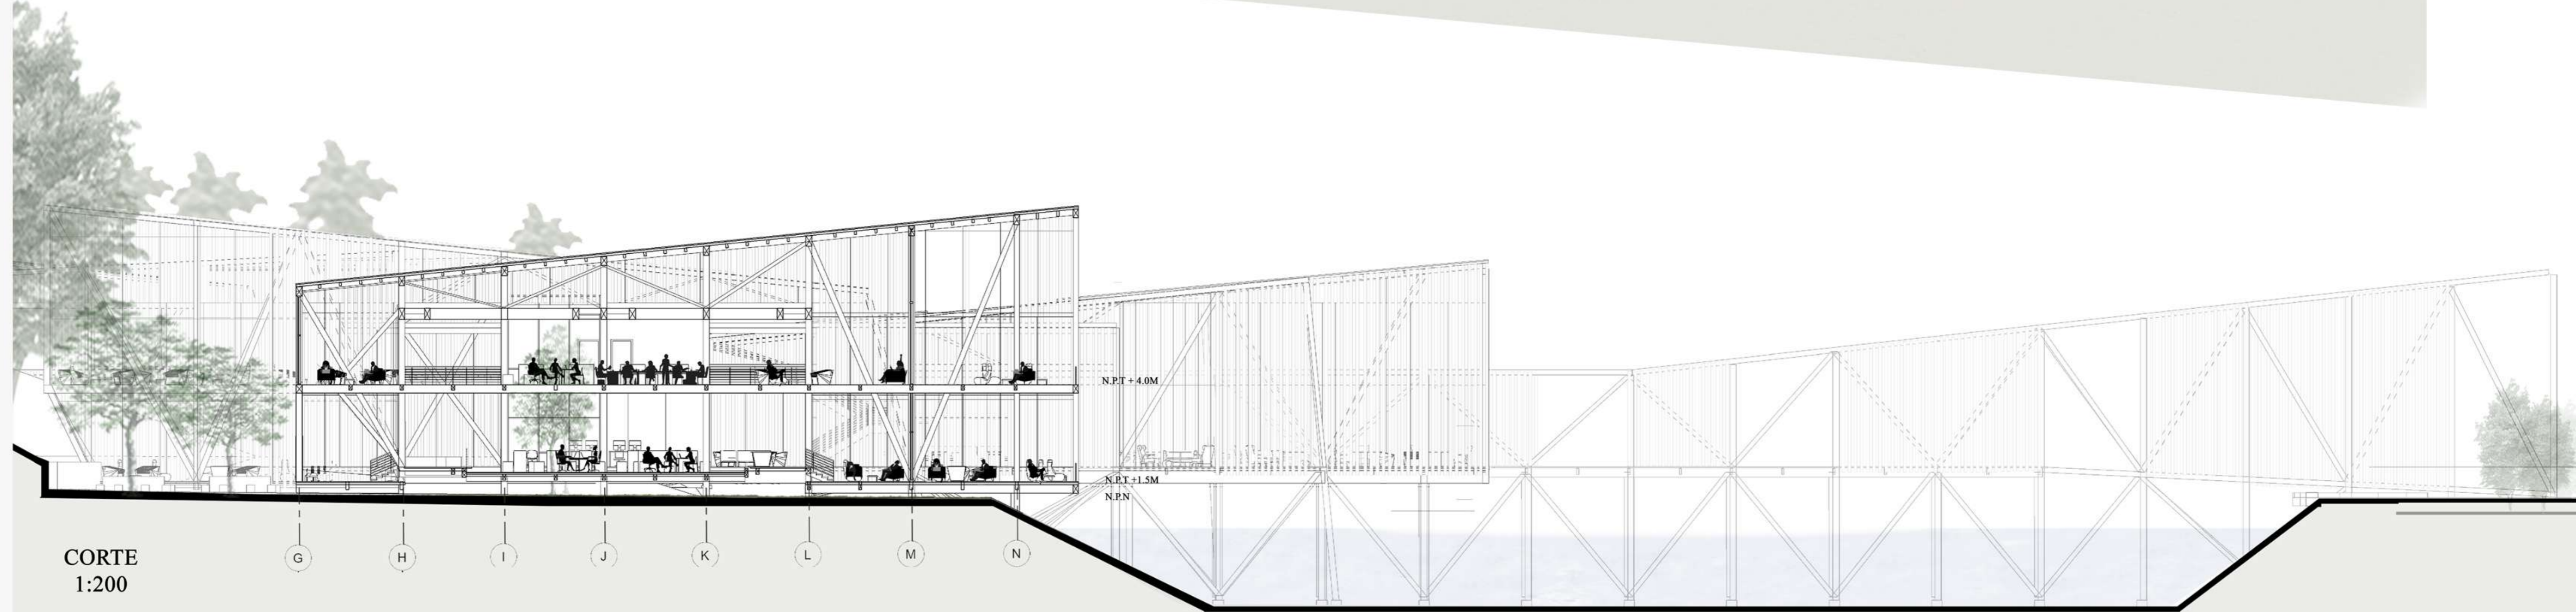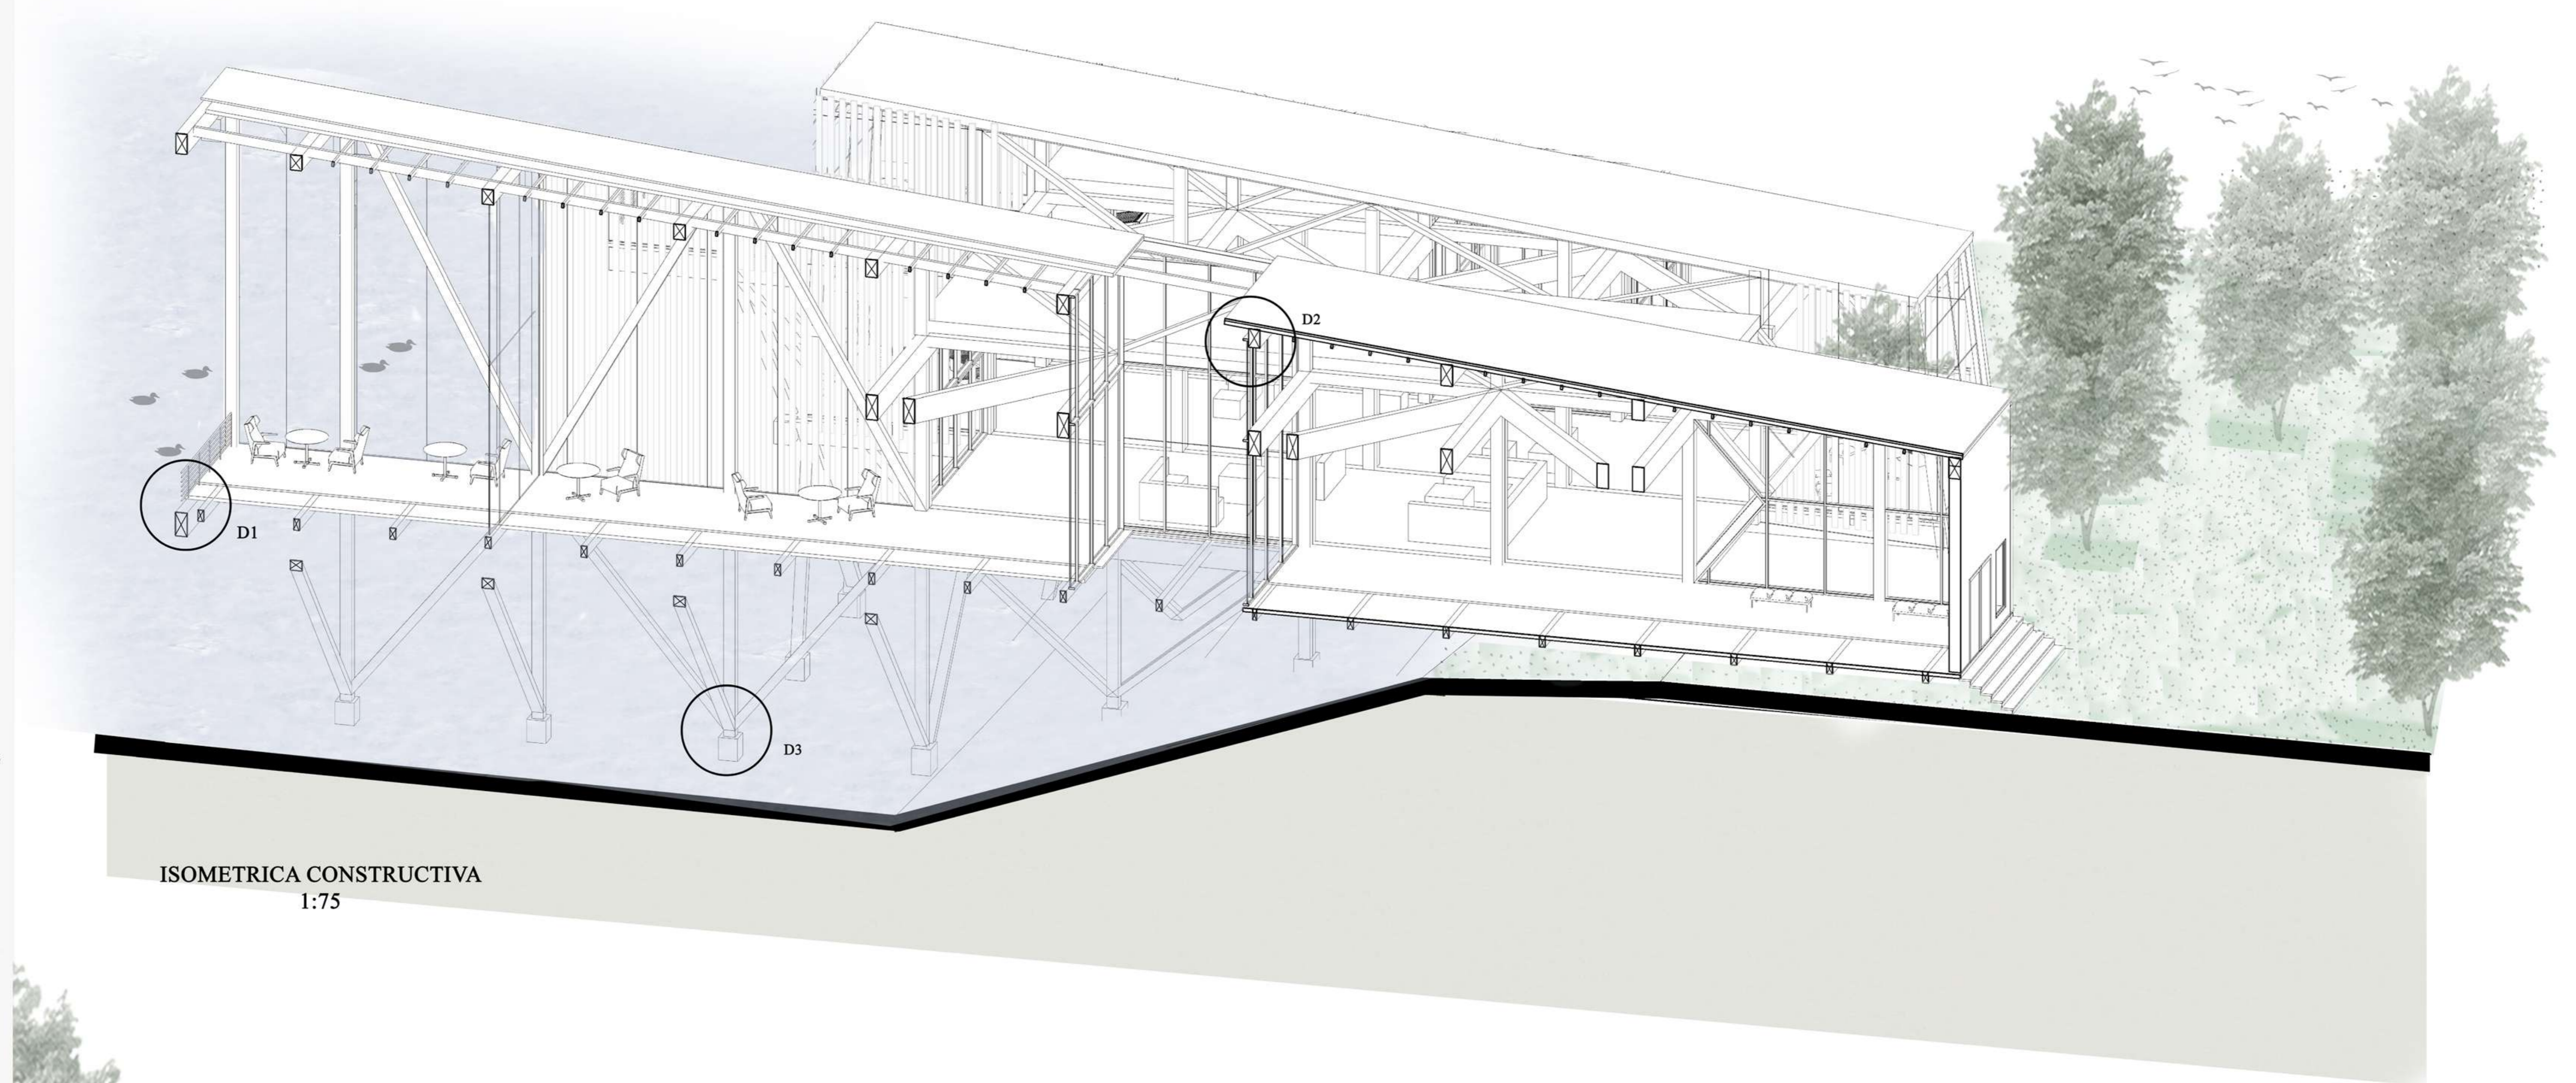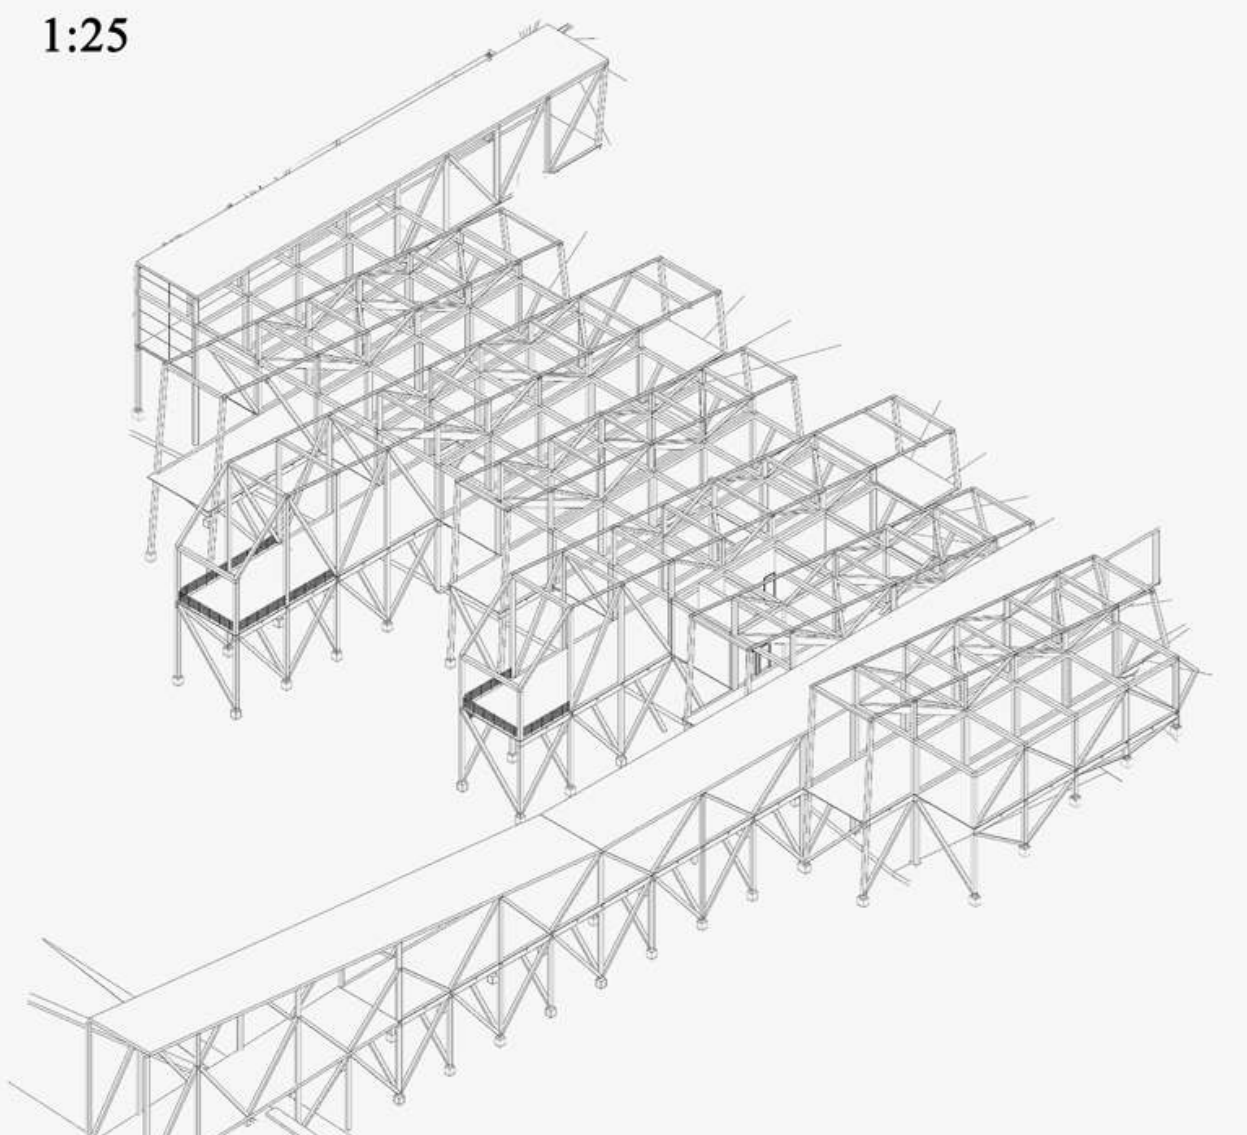

CORTE CONSTRUCTIVO 1:20