


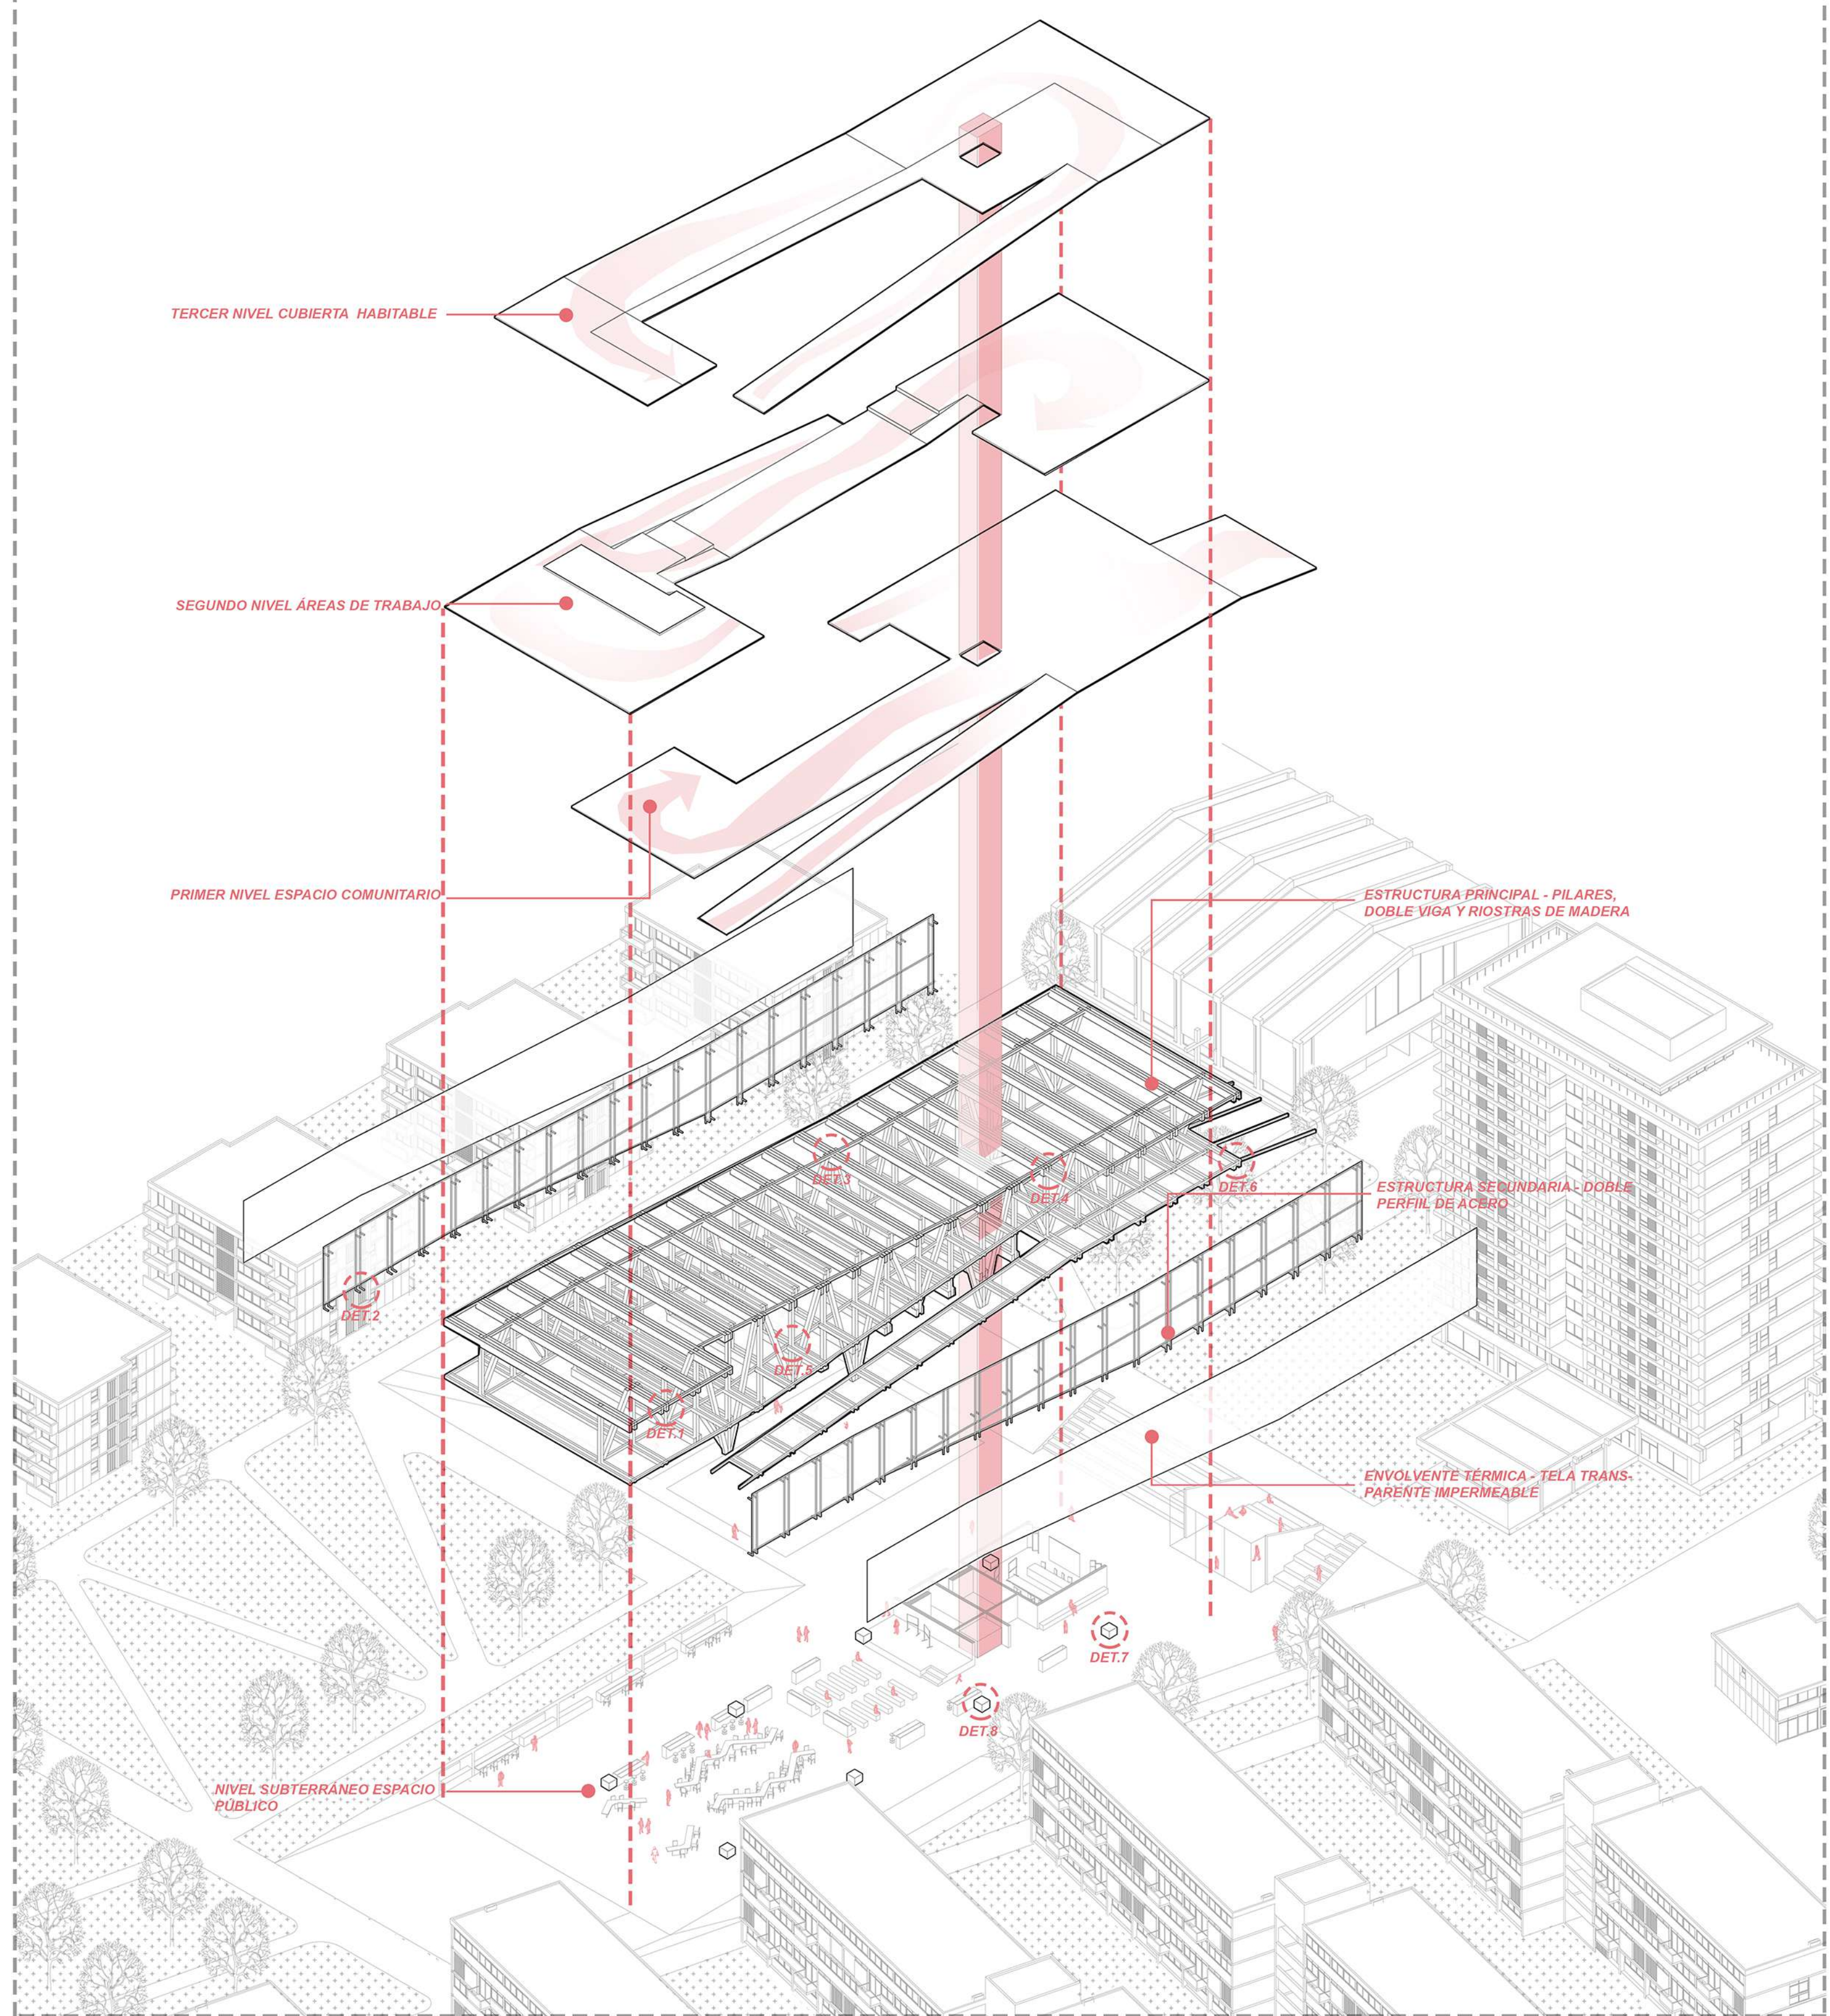


AXONOMETRICA ESTRUCTURAL




DETALLES

ESCALA REFERENCIAL


DETALLE CONSTRUCTIVO 1

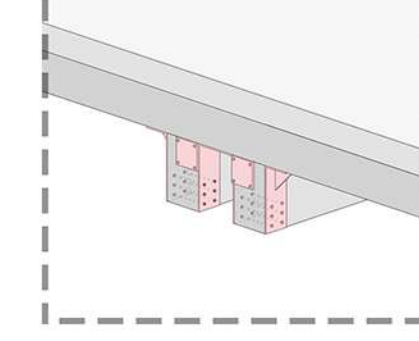


DETALLE CONSTRUCTIVO 2

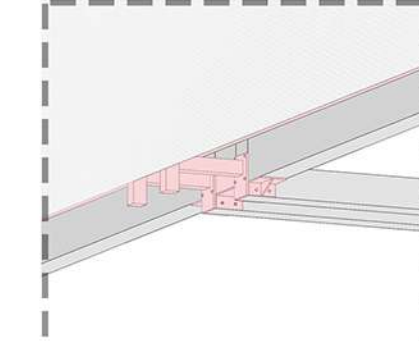


DETALLE CONSTRUCTIVO 3

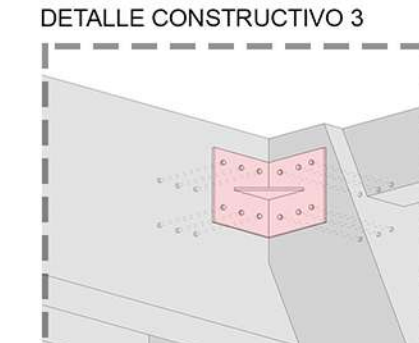


DETALLE CONSTRUCTIVO 4

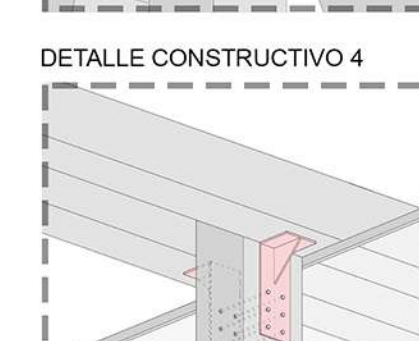


DETALLE CONSTRUCTIVO 5

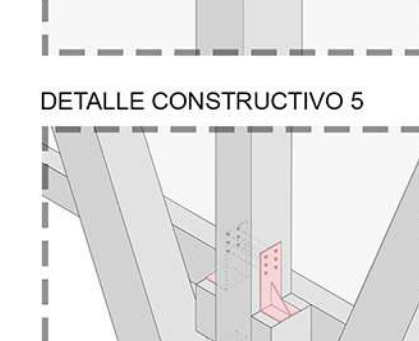


DETALLE CONSTRUCTIVO 6

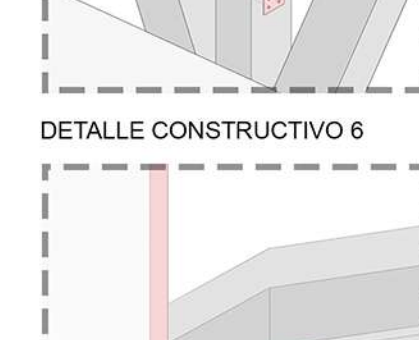

DETALLE CONSTRUCTIVO 7

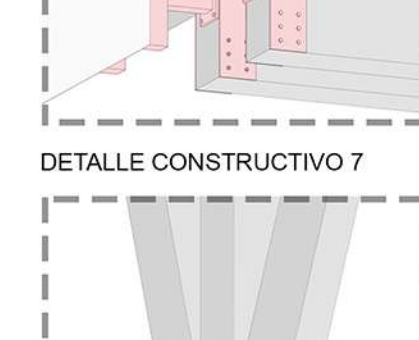

DETALLE CONSTRUCTIVO 8

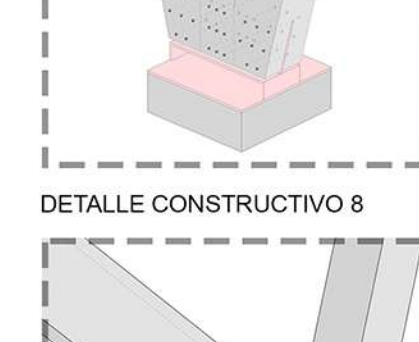

CORTE ESCANTILLÓN

ESCALA 1:40

