




PLANTA NVL.2 ESC. 1:100

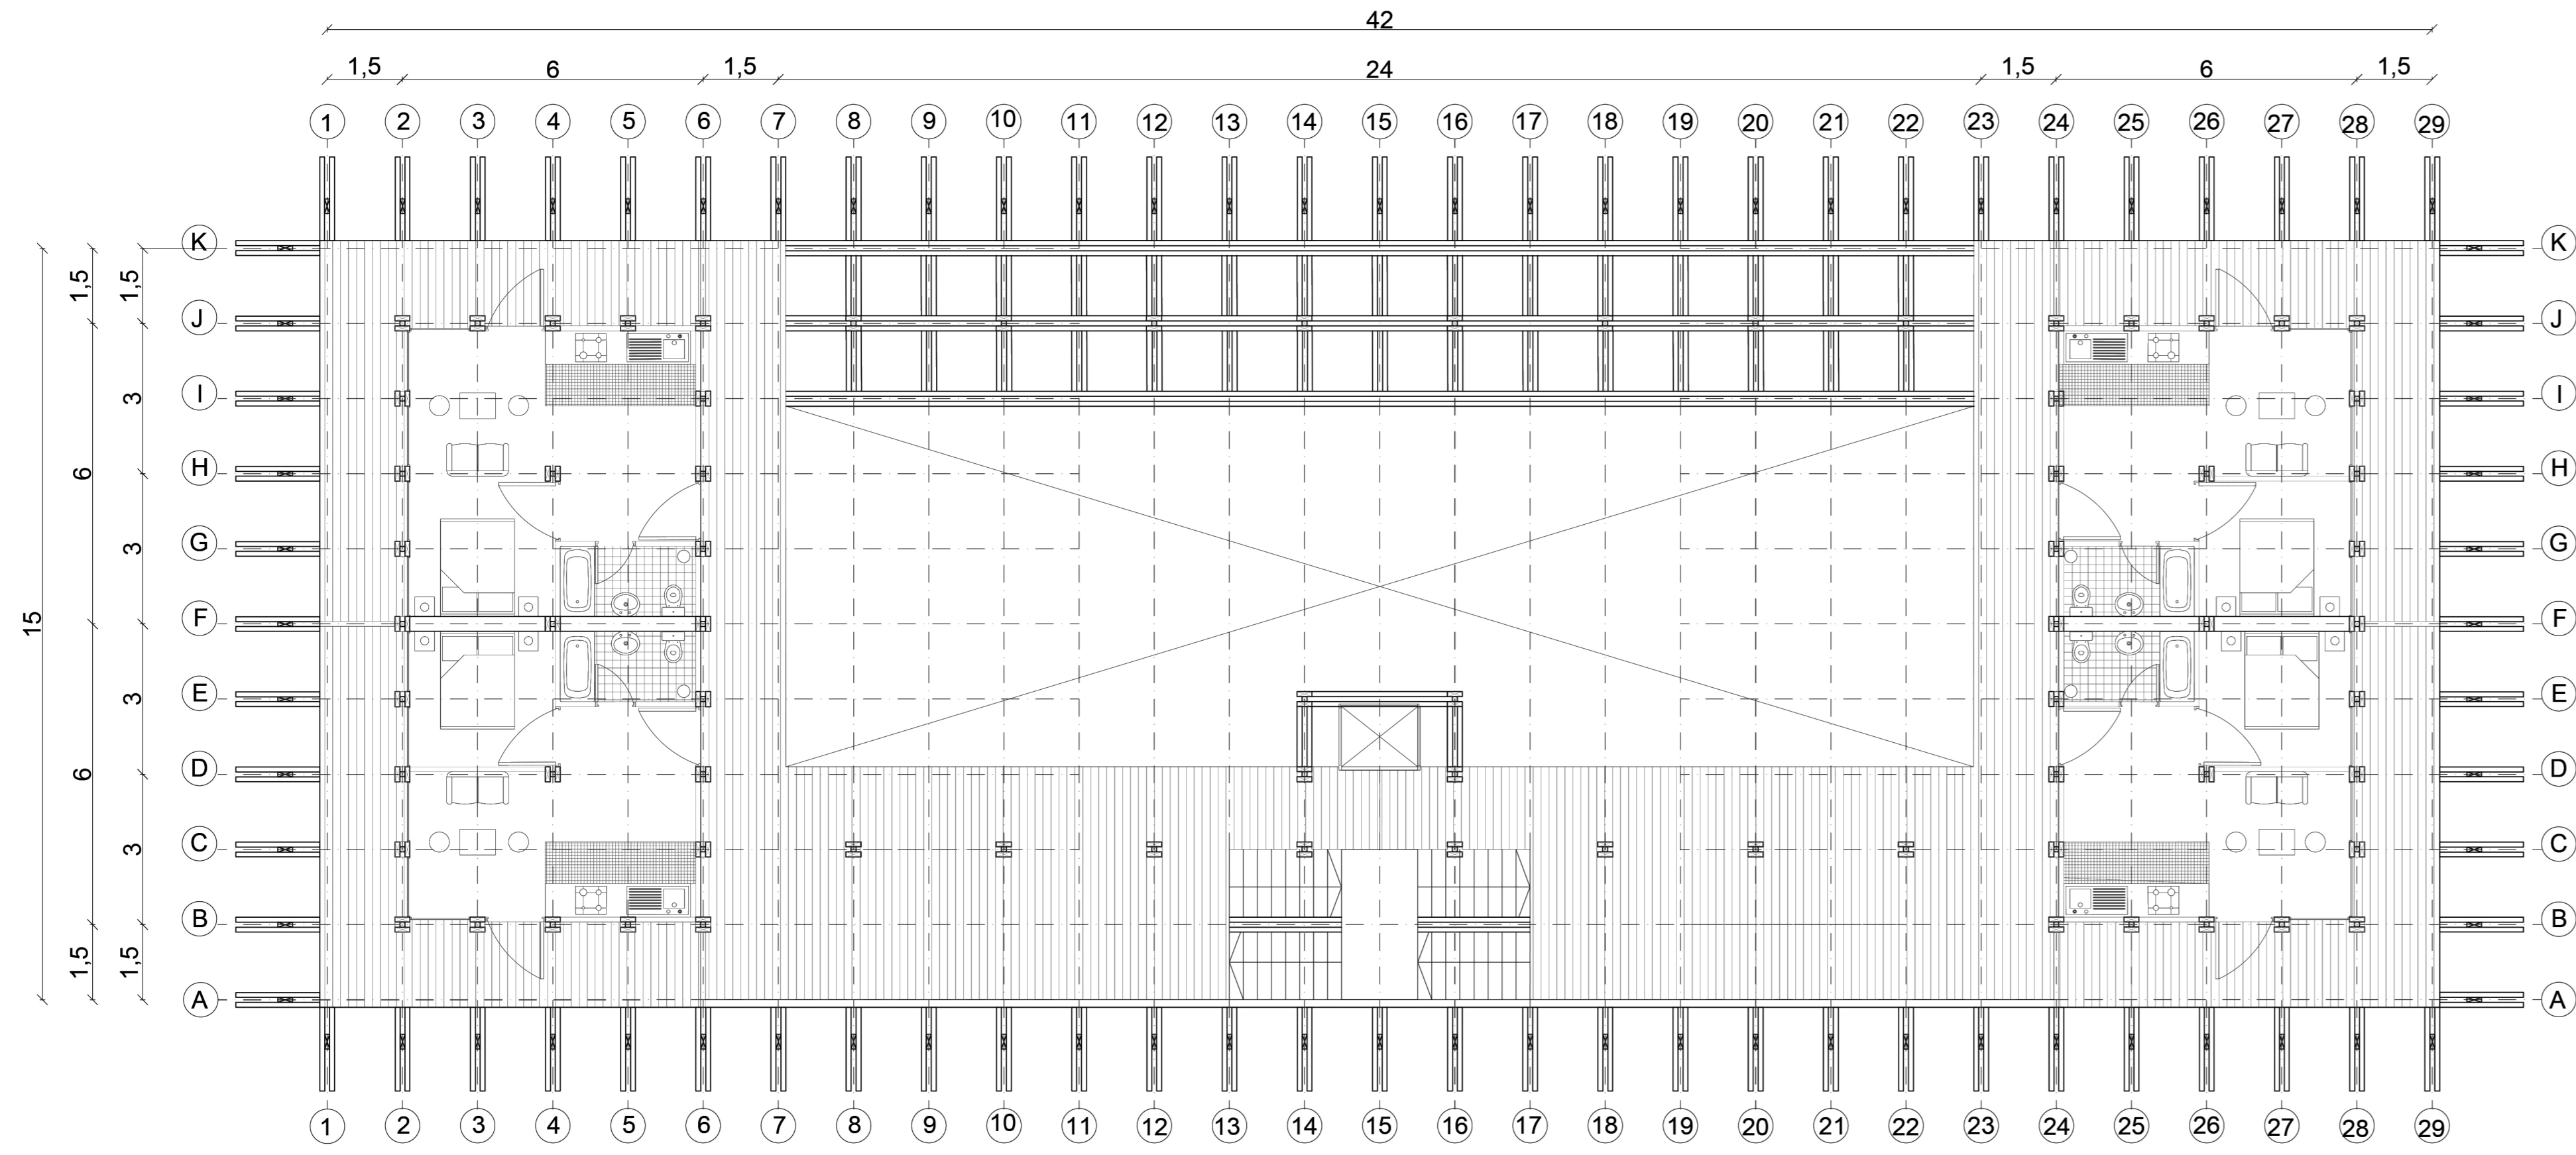

PLANTA NVL.4 ESC. 1:100

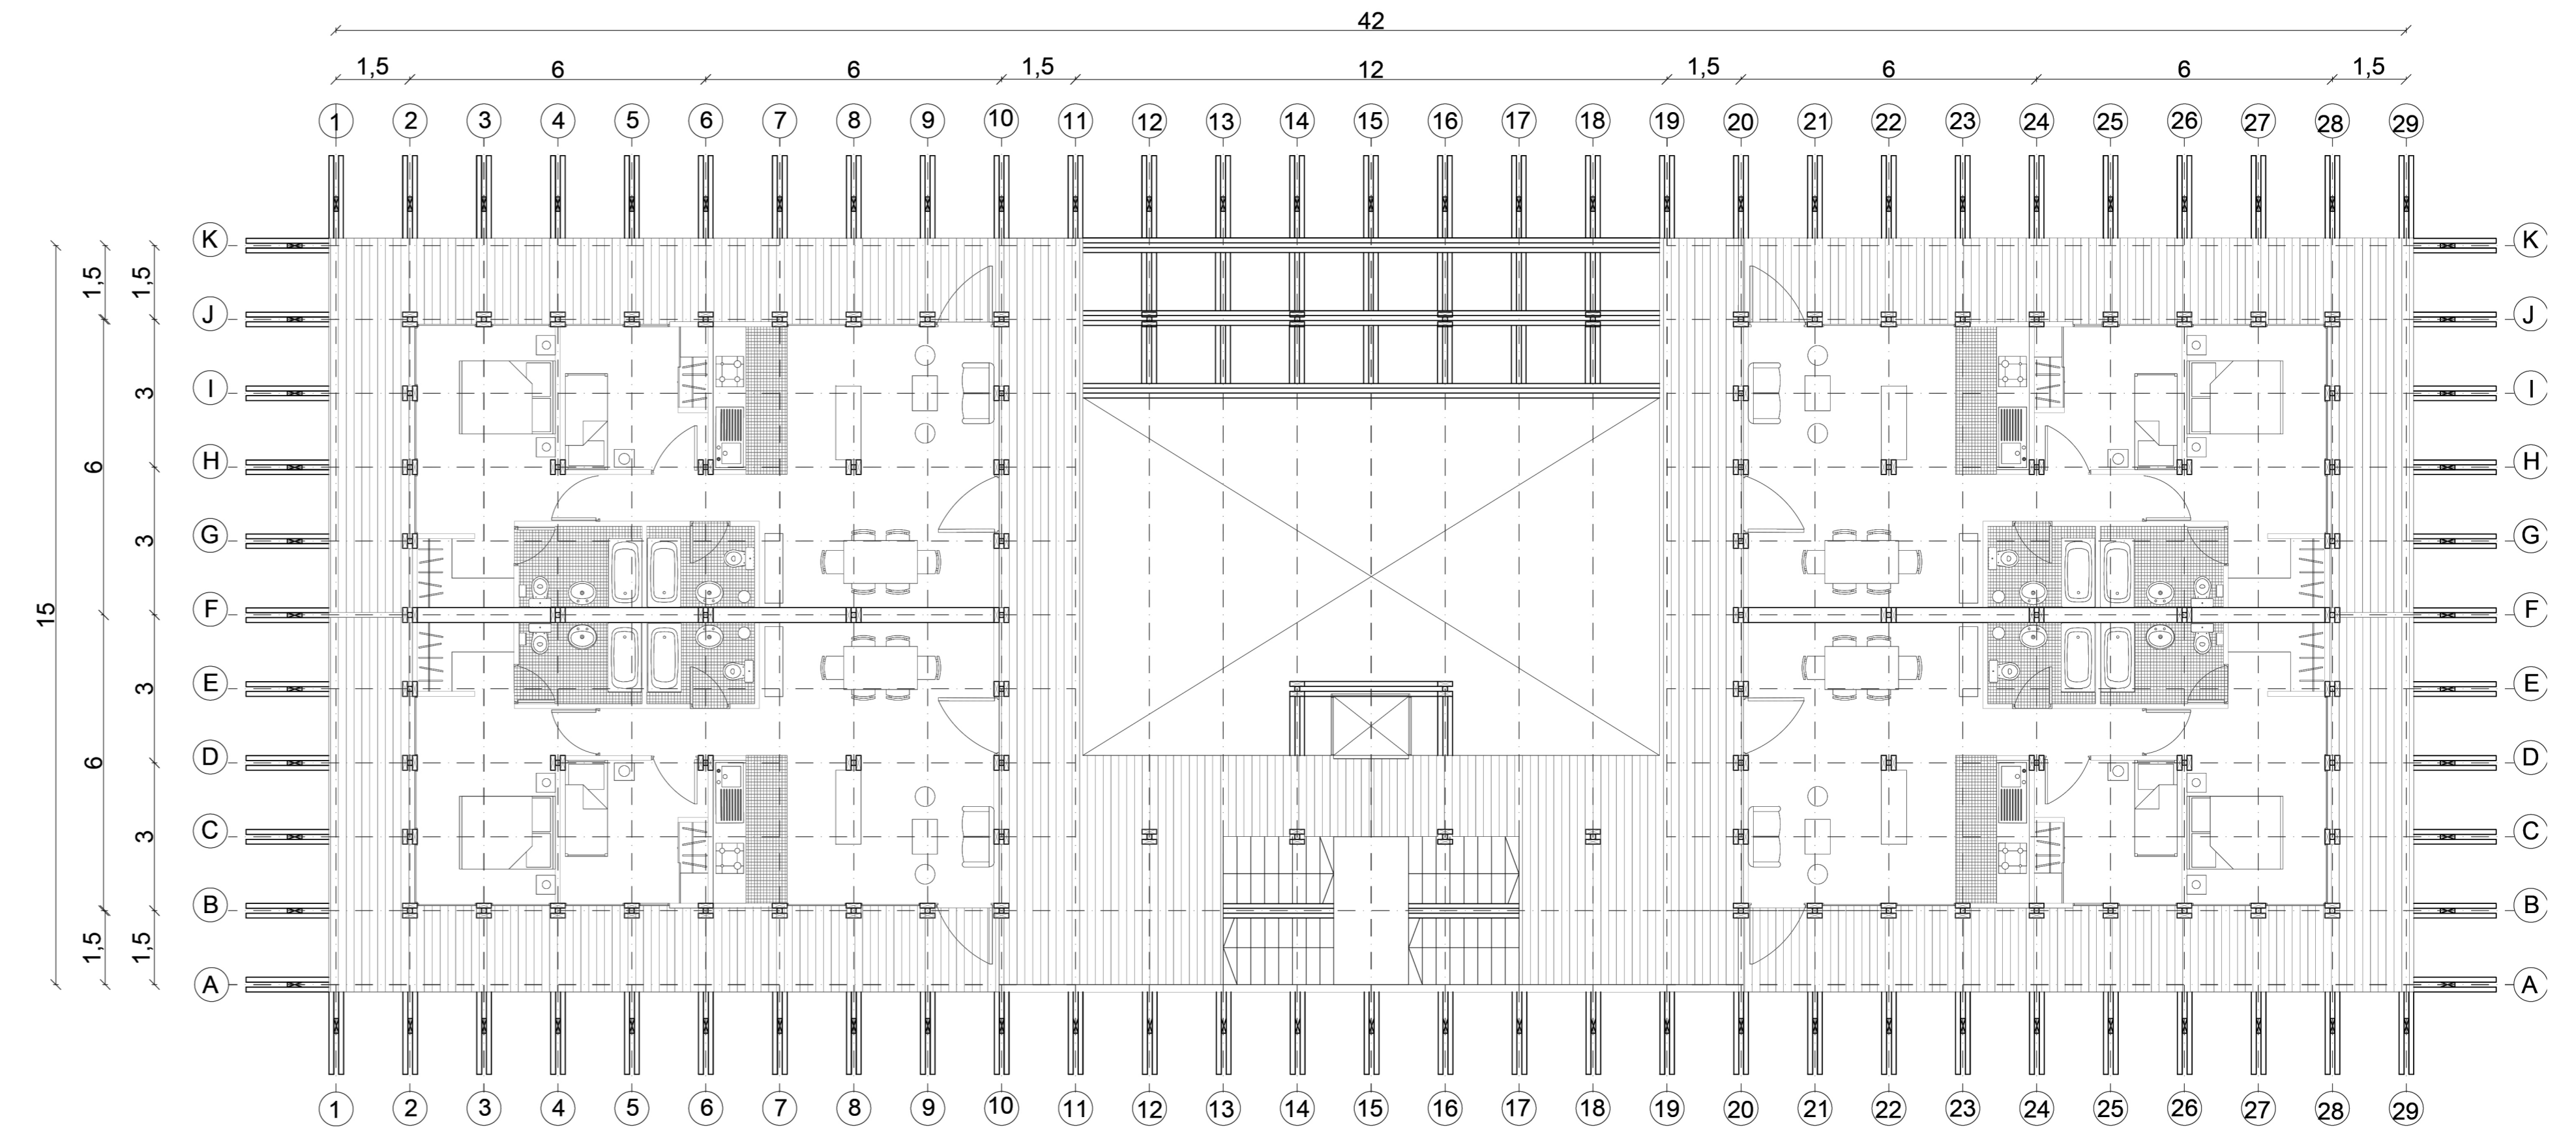

PLANTA NVL.3 ESC. 1:100

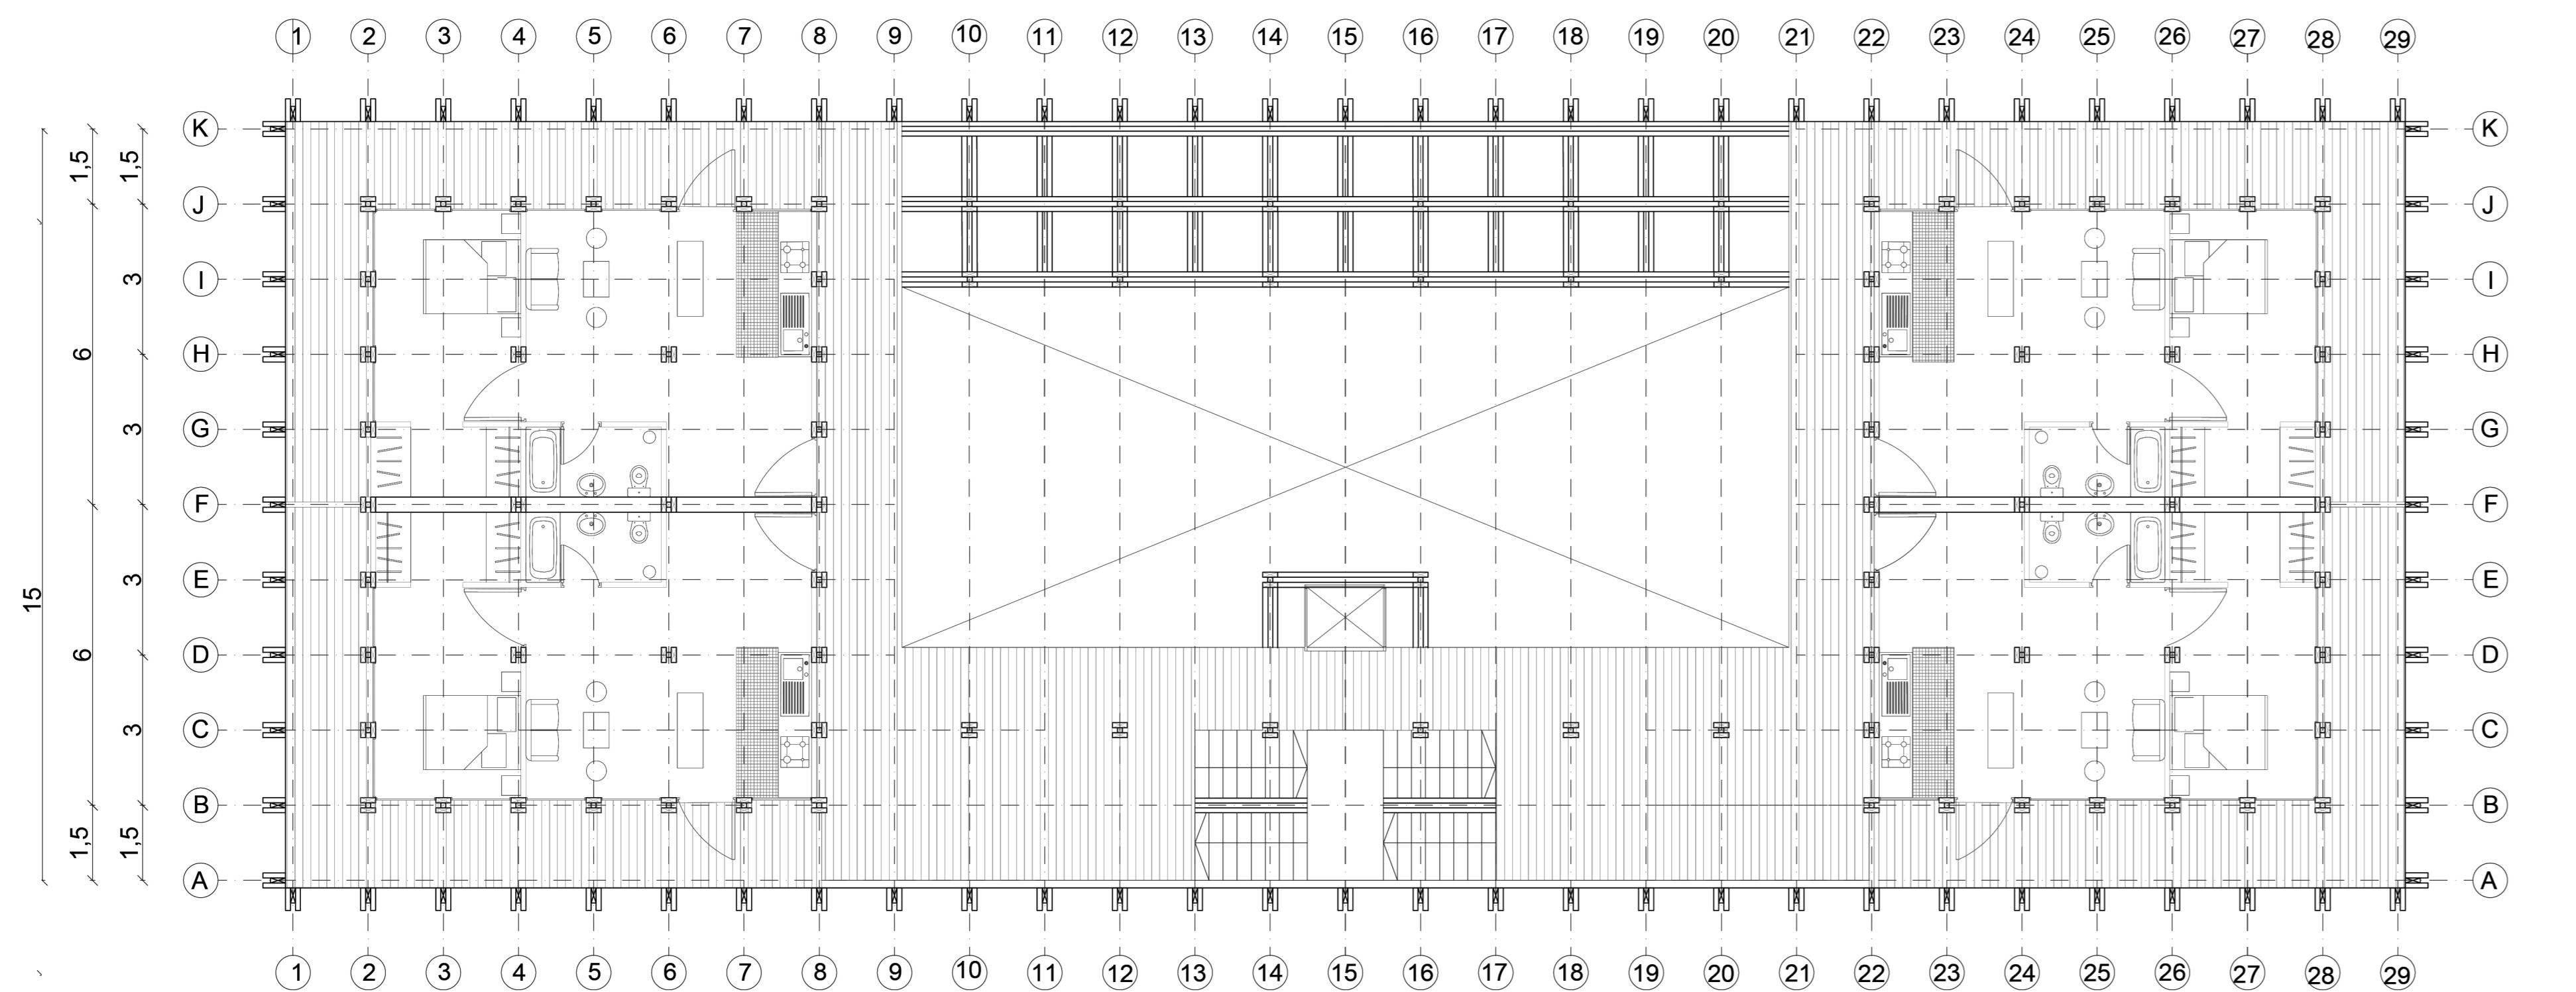

PLANTA NVL.5 ESC. 1:100

