



ELEVACIÓN NOROESTE  
Esc. 1:100

H G G F F E E D D  
160 160 165 165 1450 165 165 165 165

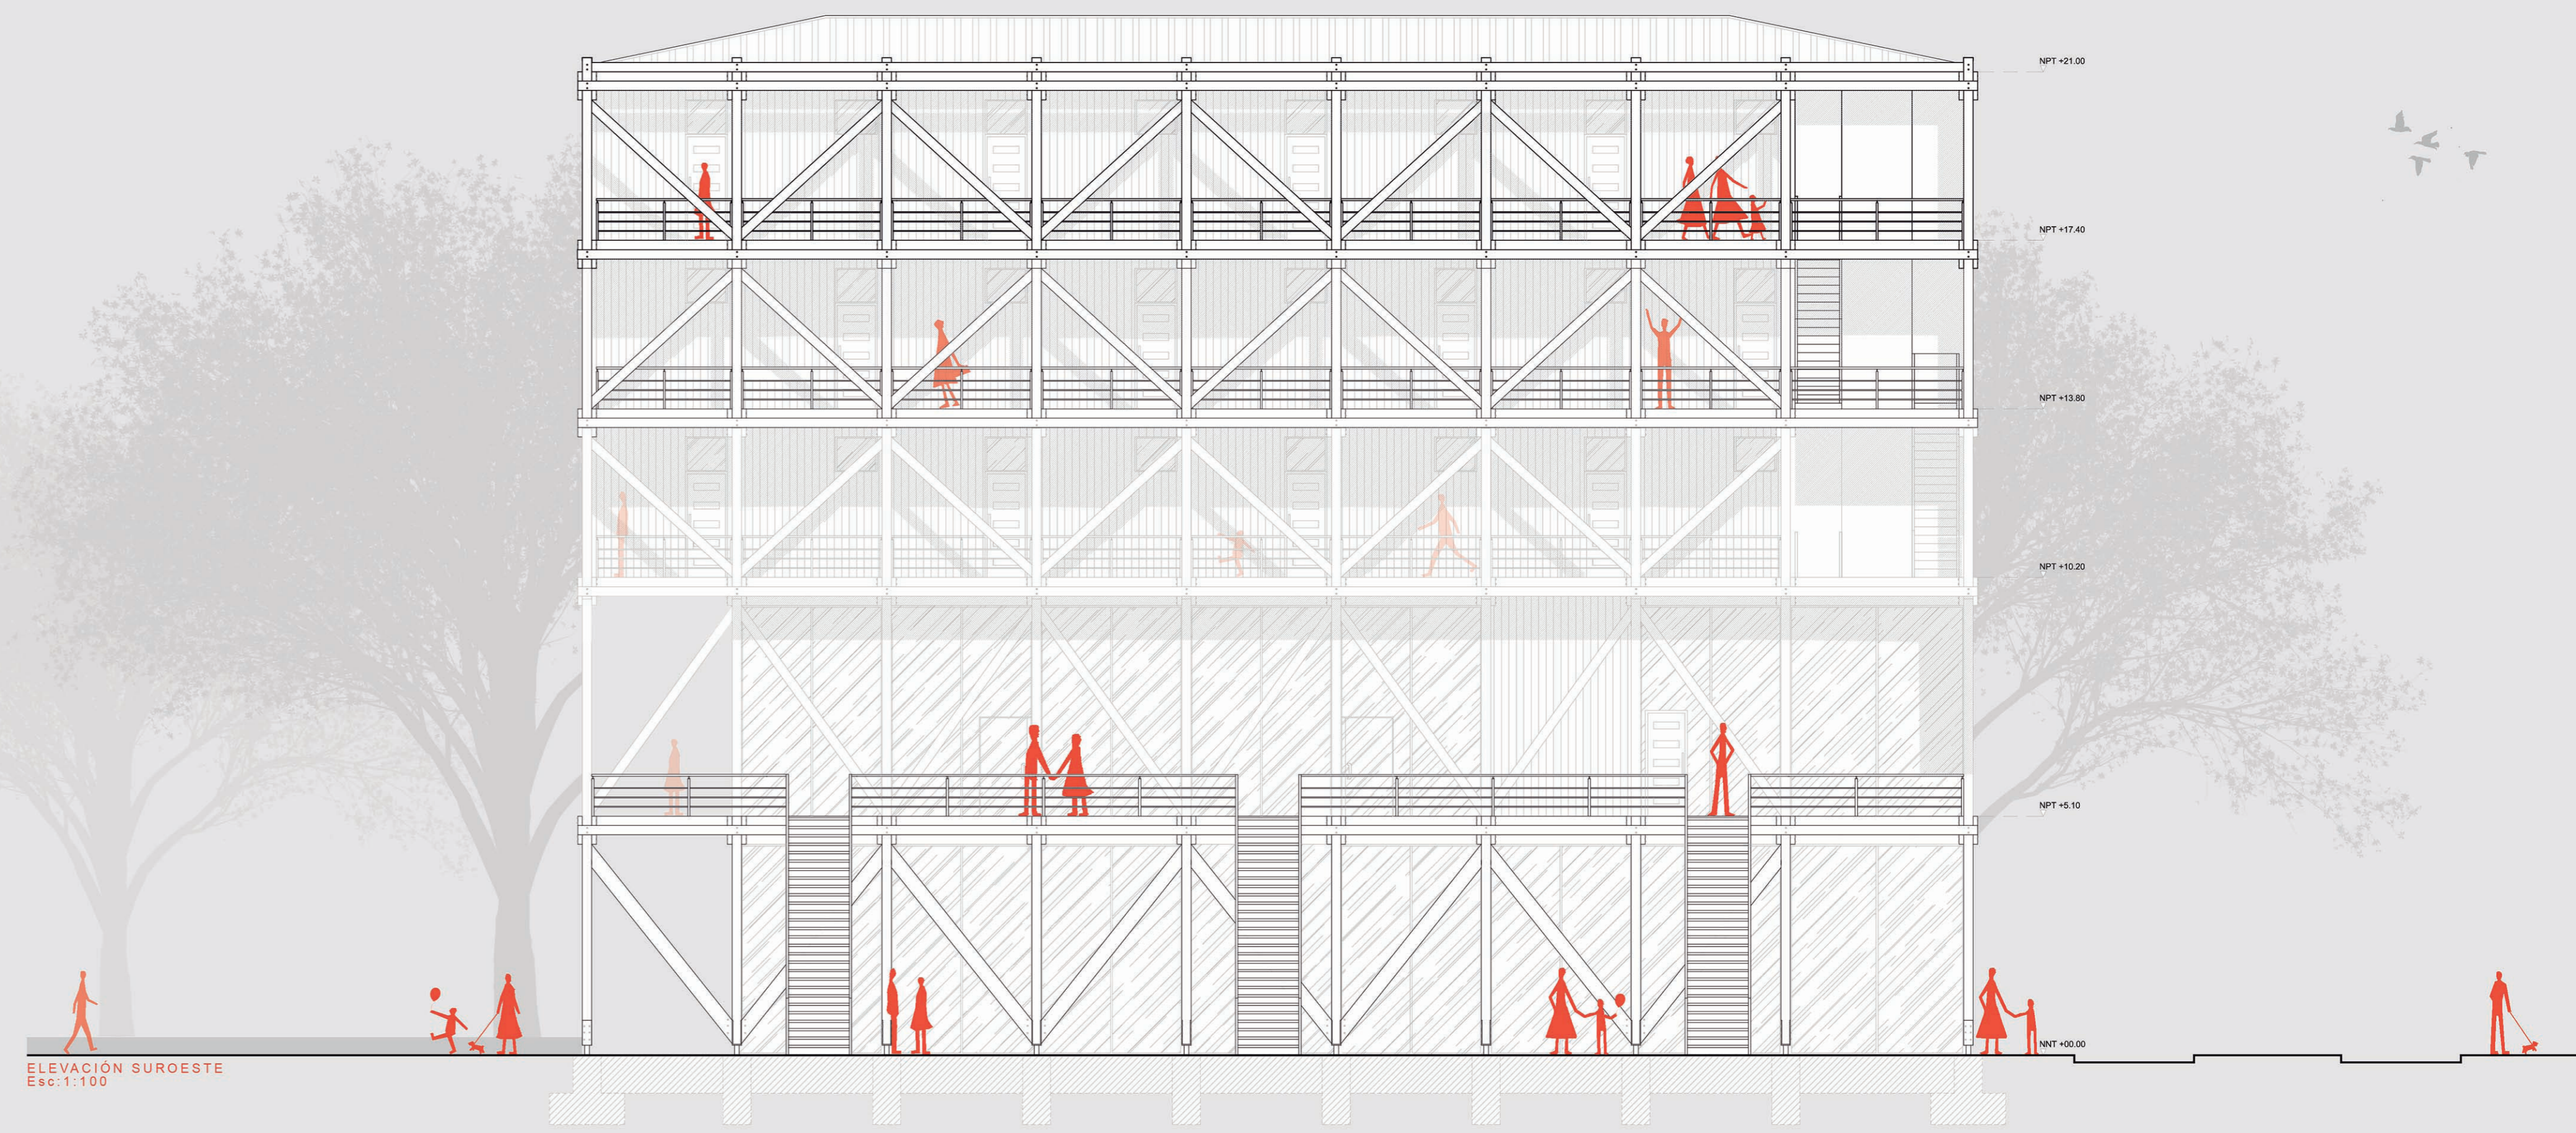


ELEVACIÓN SUROESTE  
Esc. 1:100

10 9 8 7 6 5 4 3 2 1  
360 320 320 320 2970 320 320 320 320 320

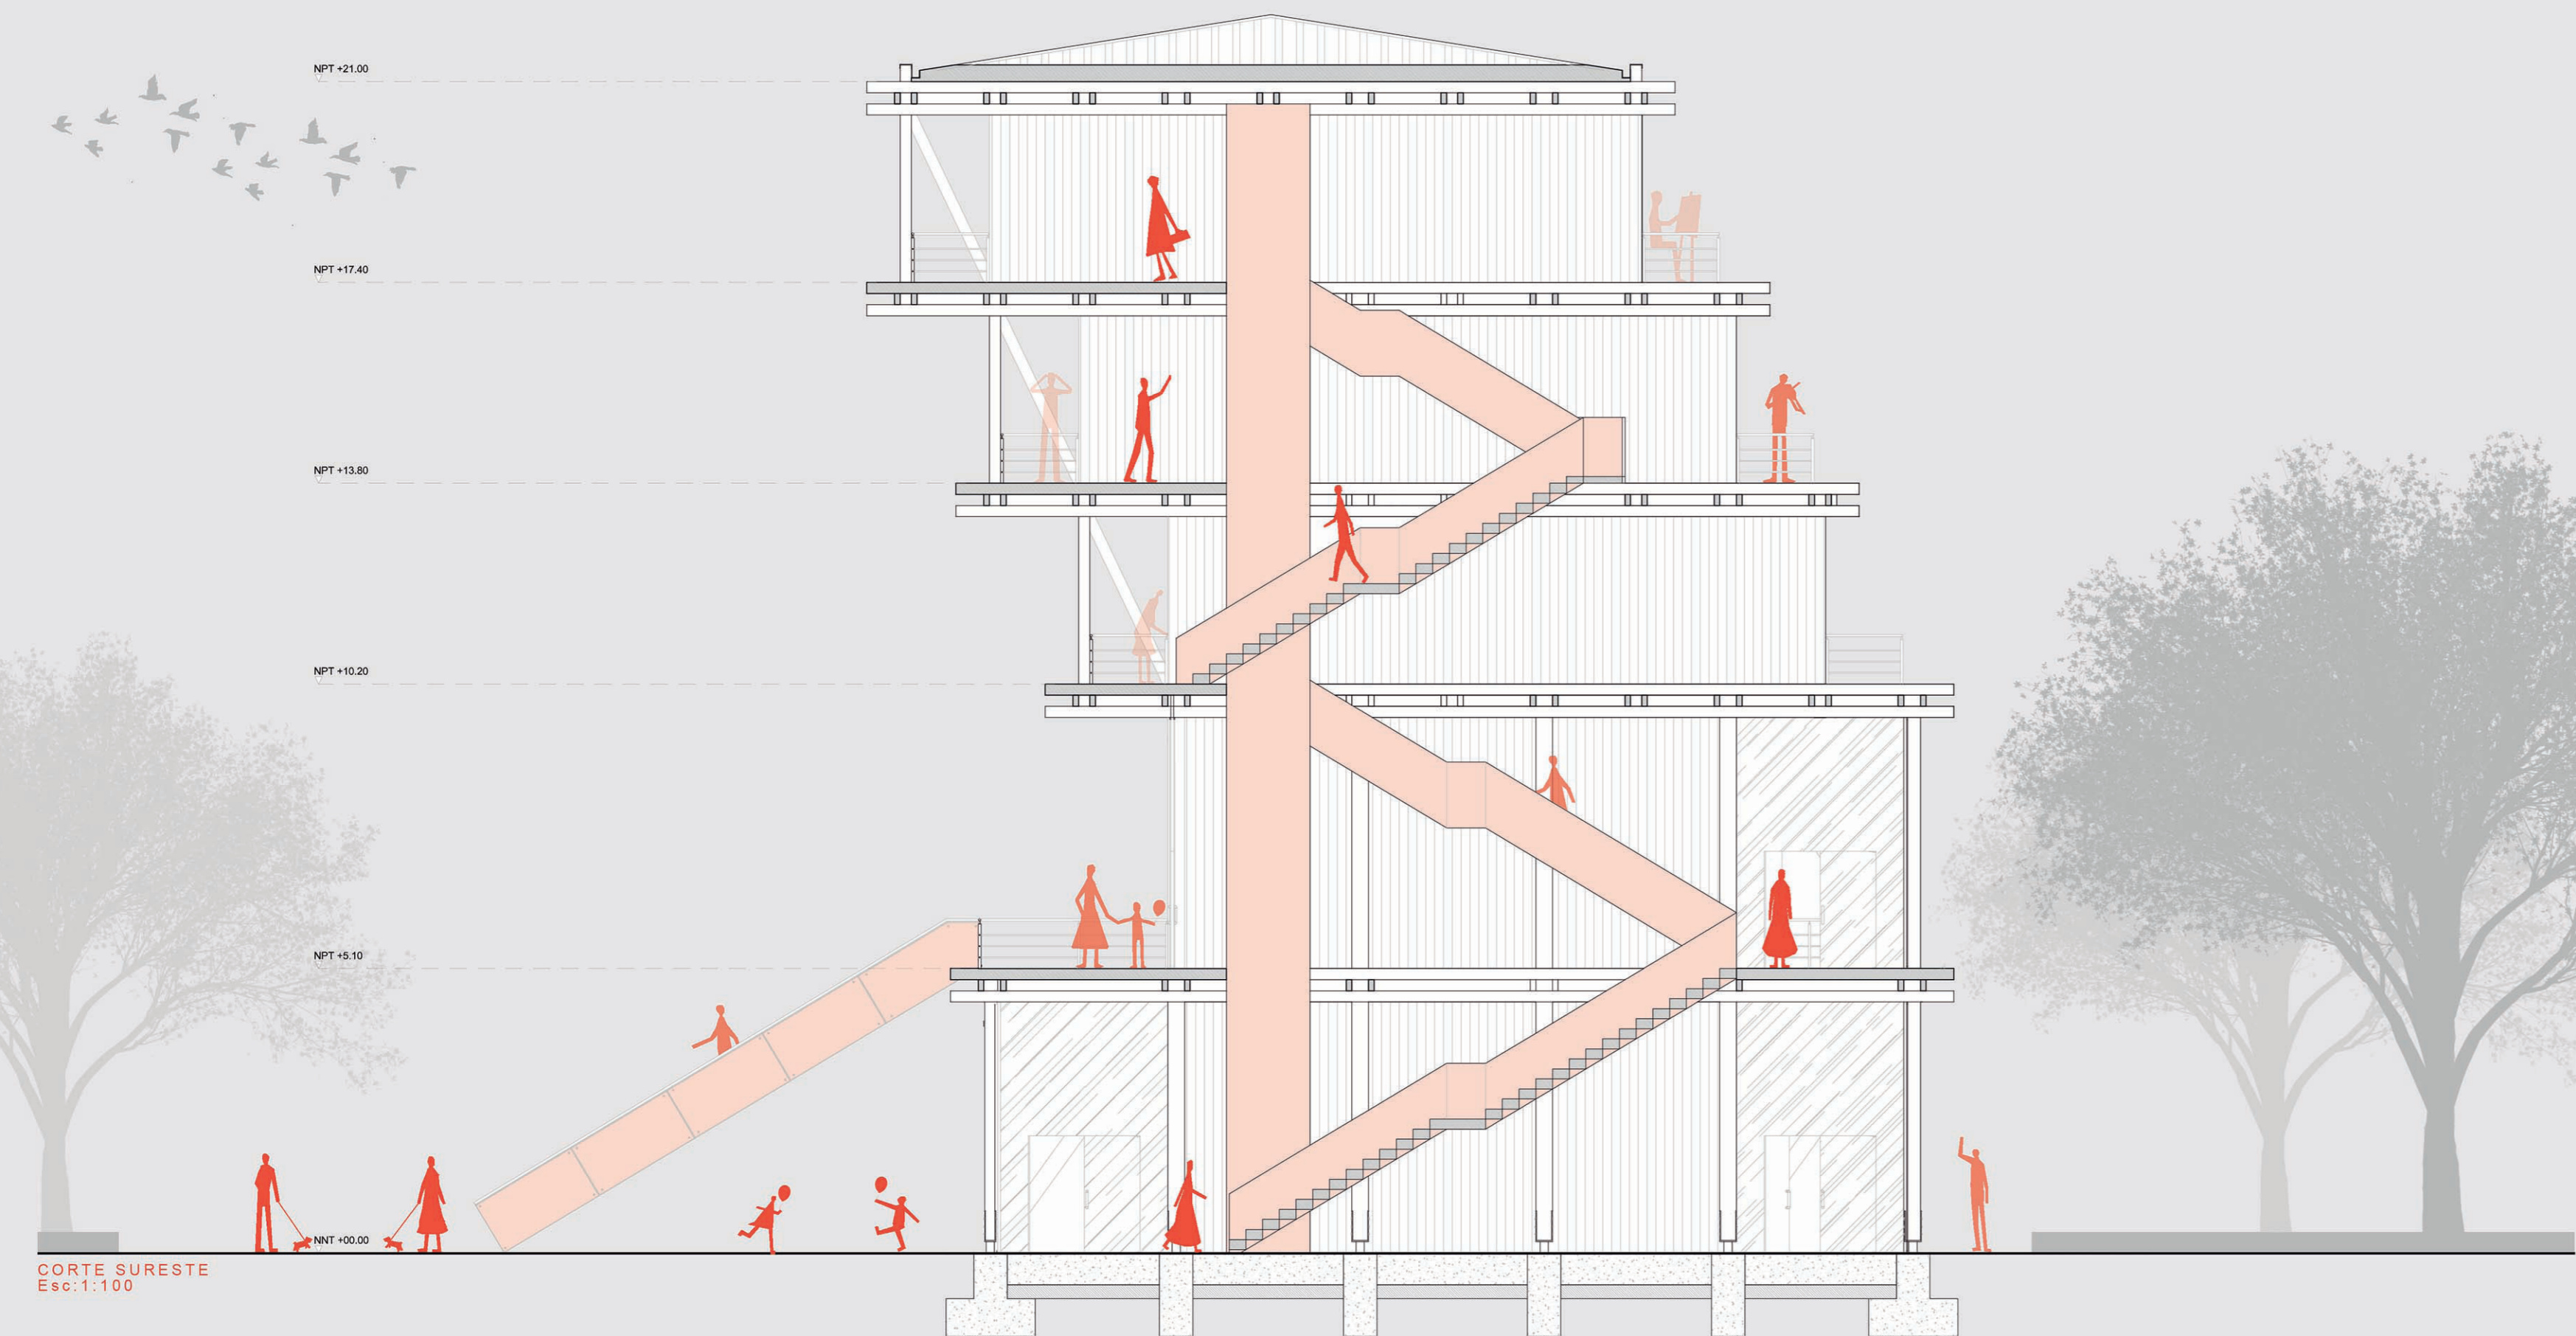

CORTE SURESTE  
Esc. 1:100

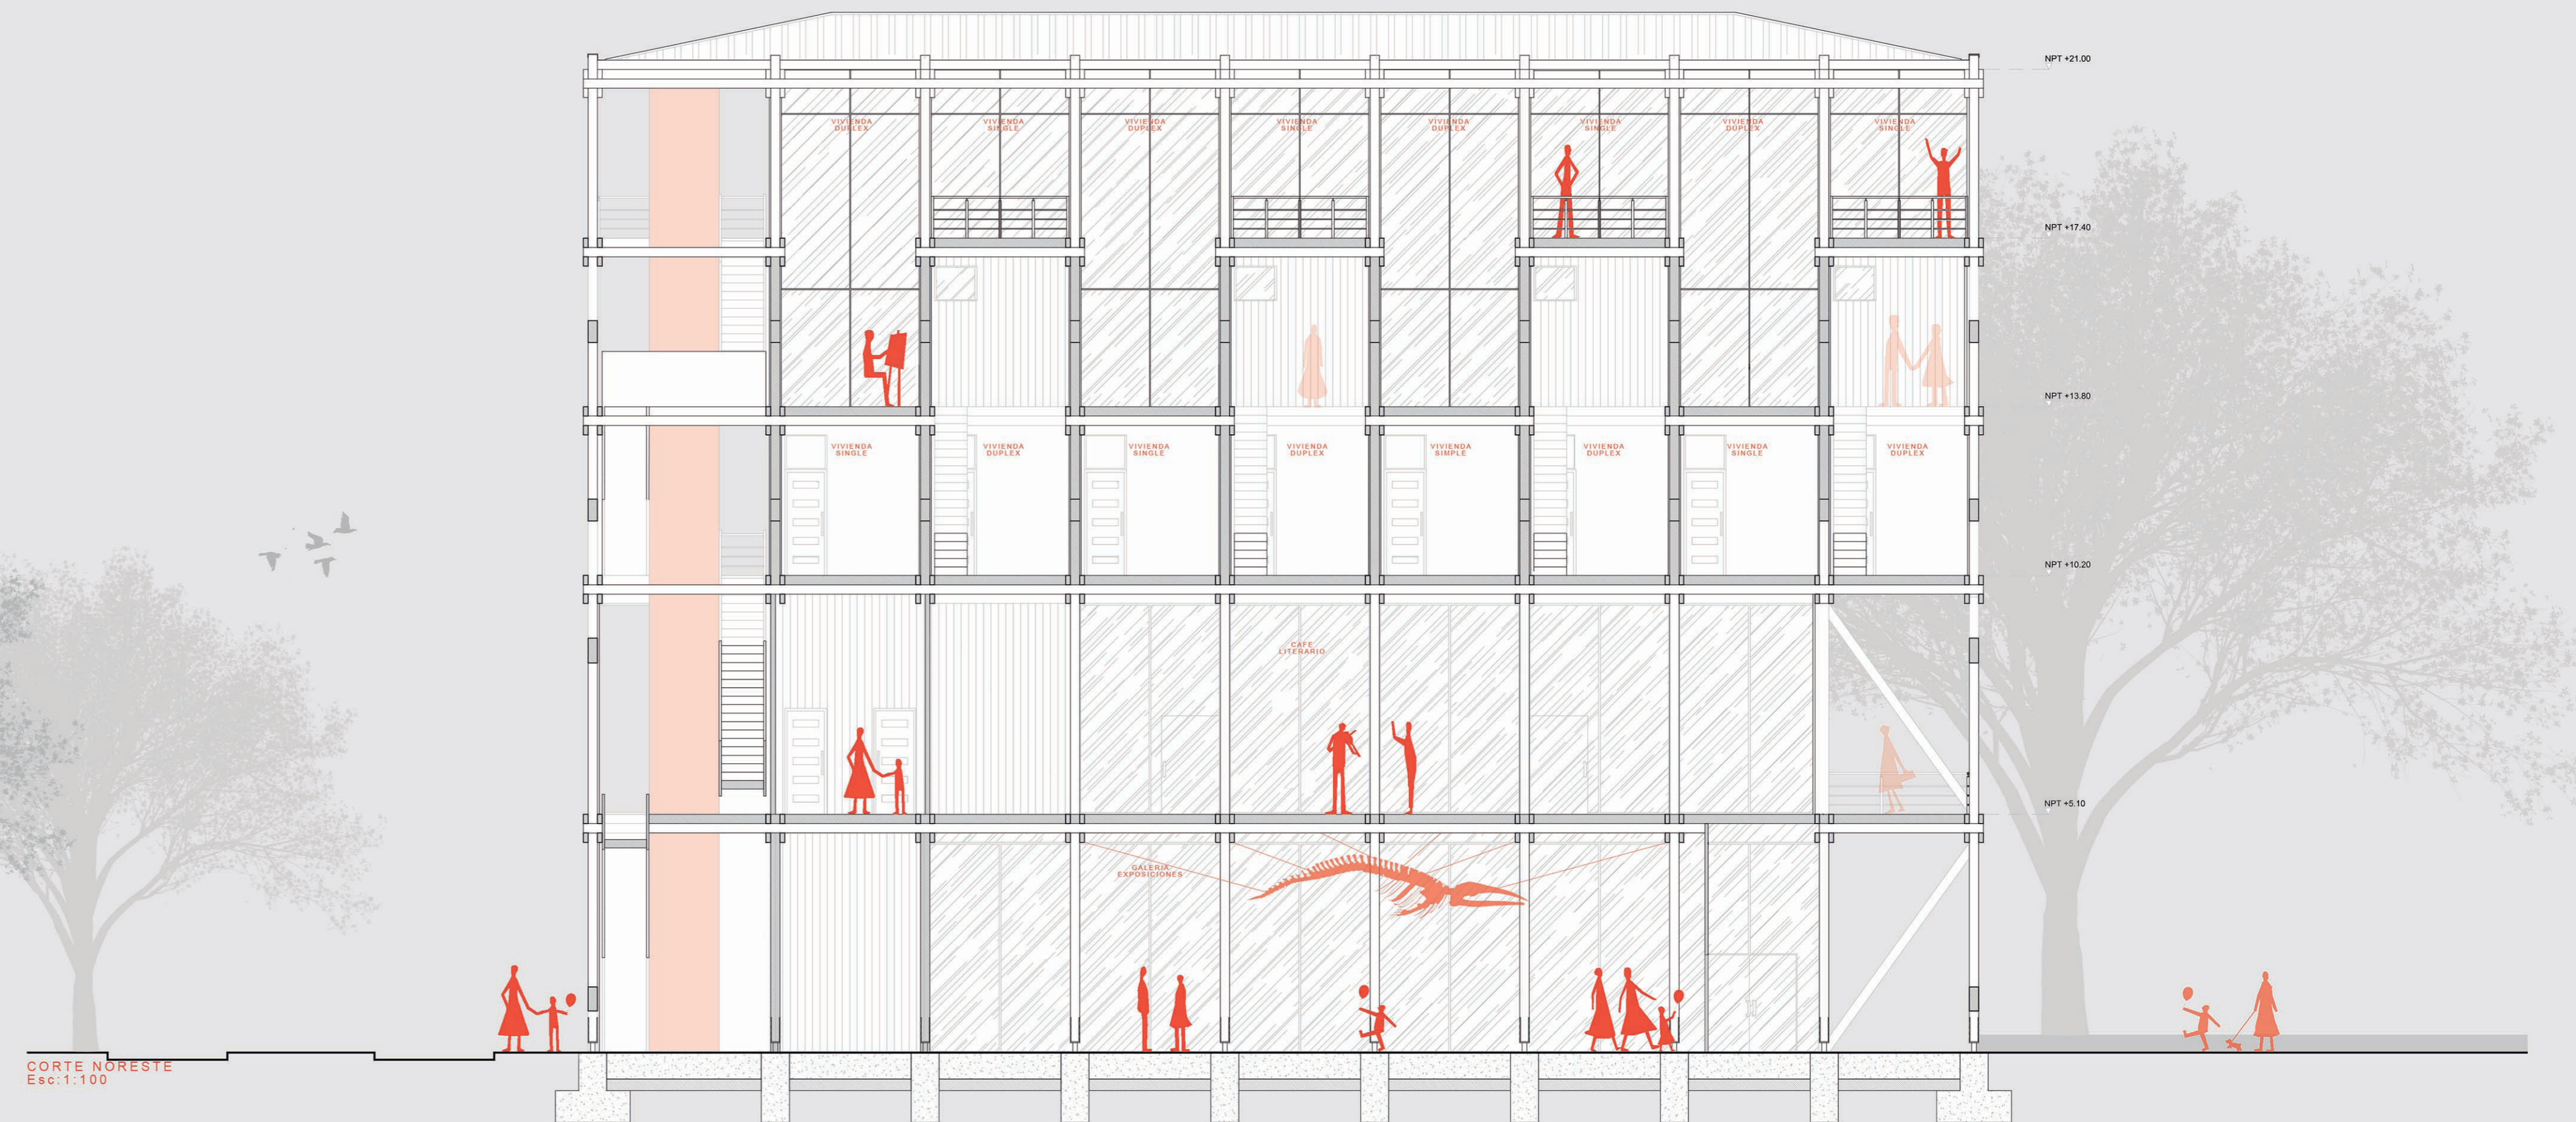

CORTE NORESTE  
Esc. 1:100