


Planta 1 Piso Publico 1:100

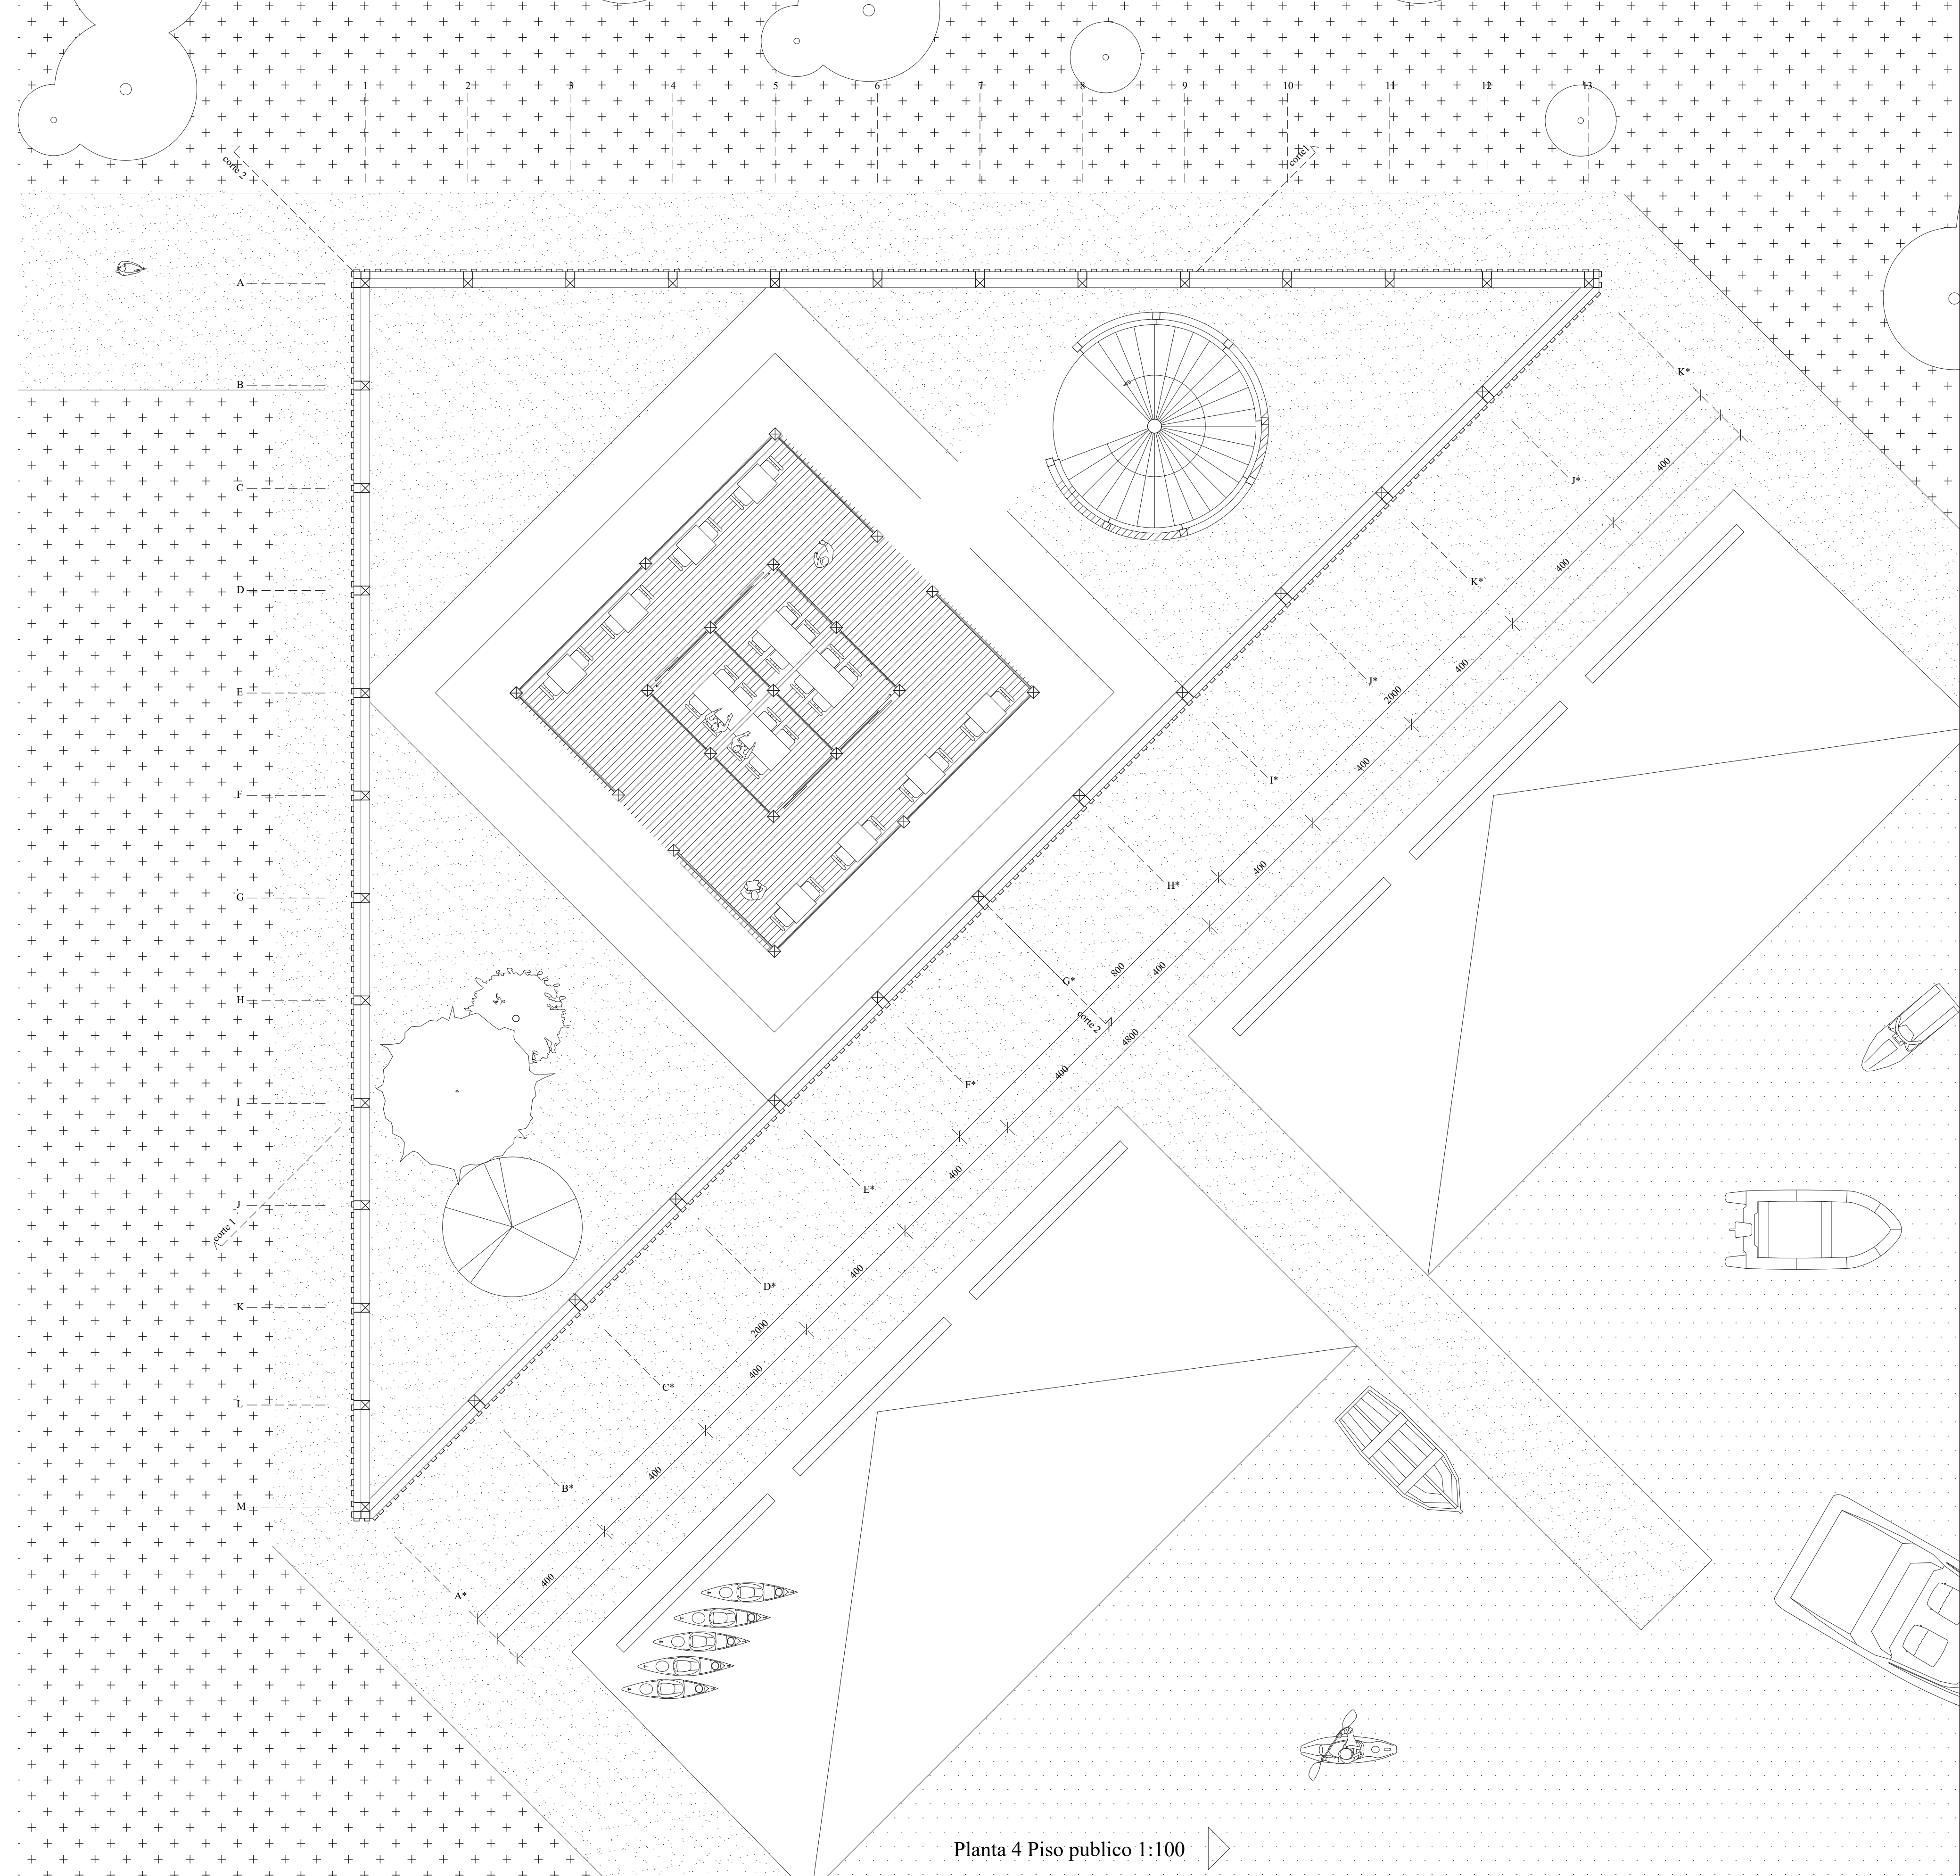

Planta 4 Piso publico 1:100