


ROMERO

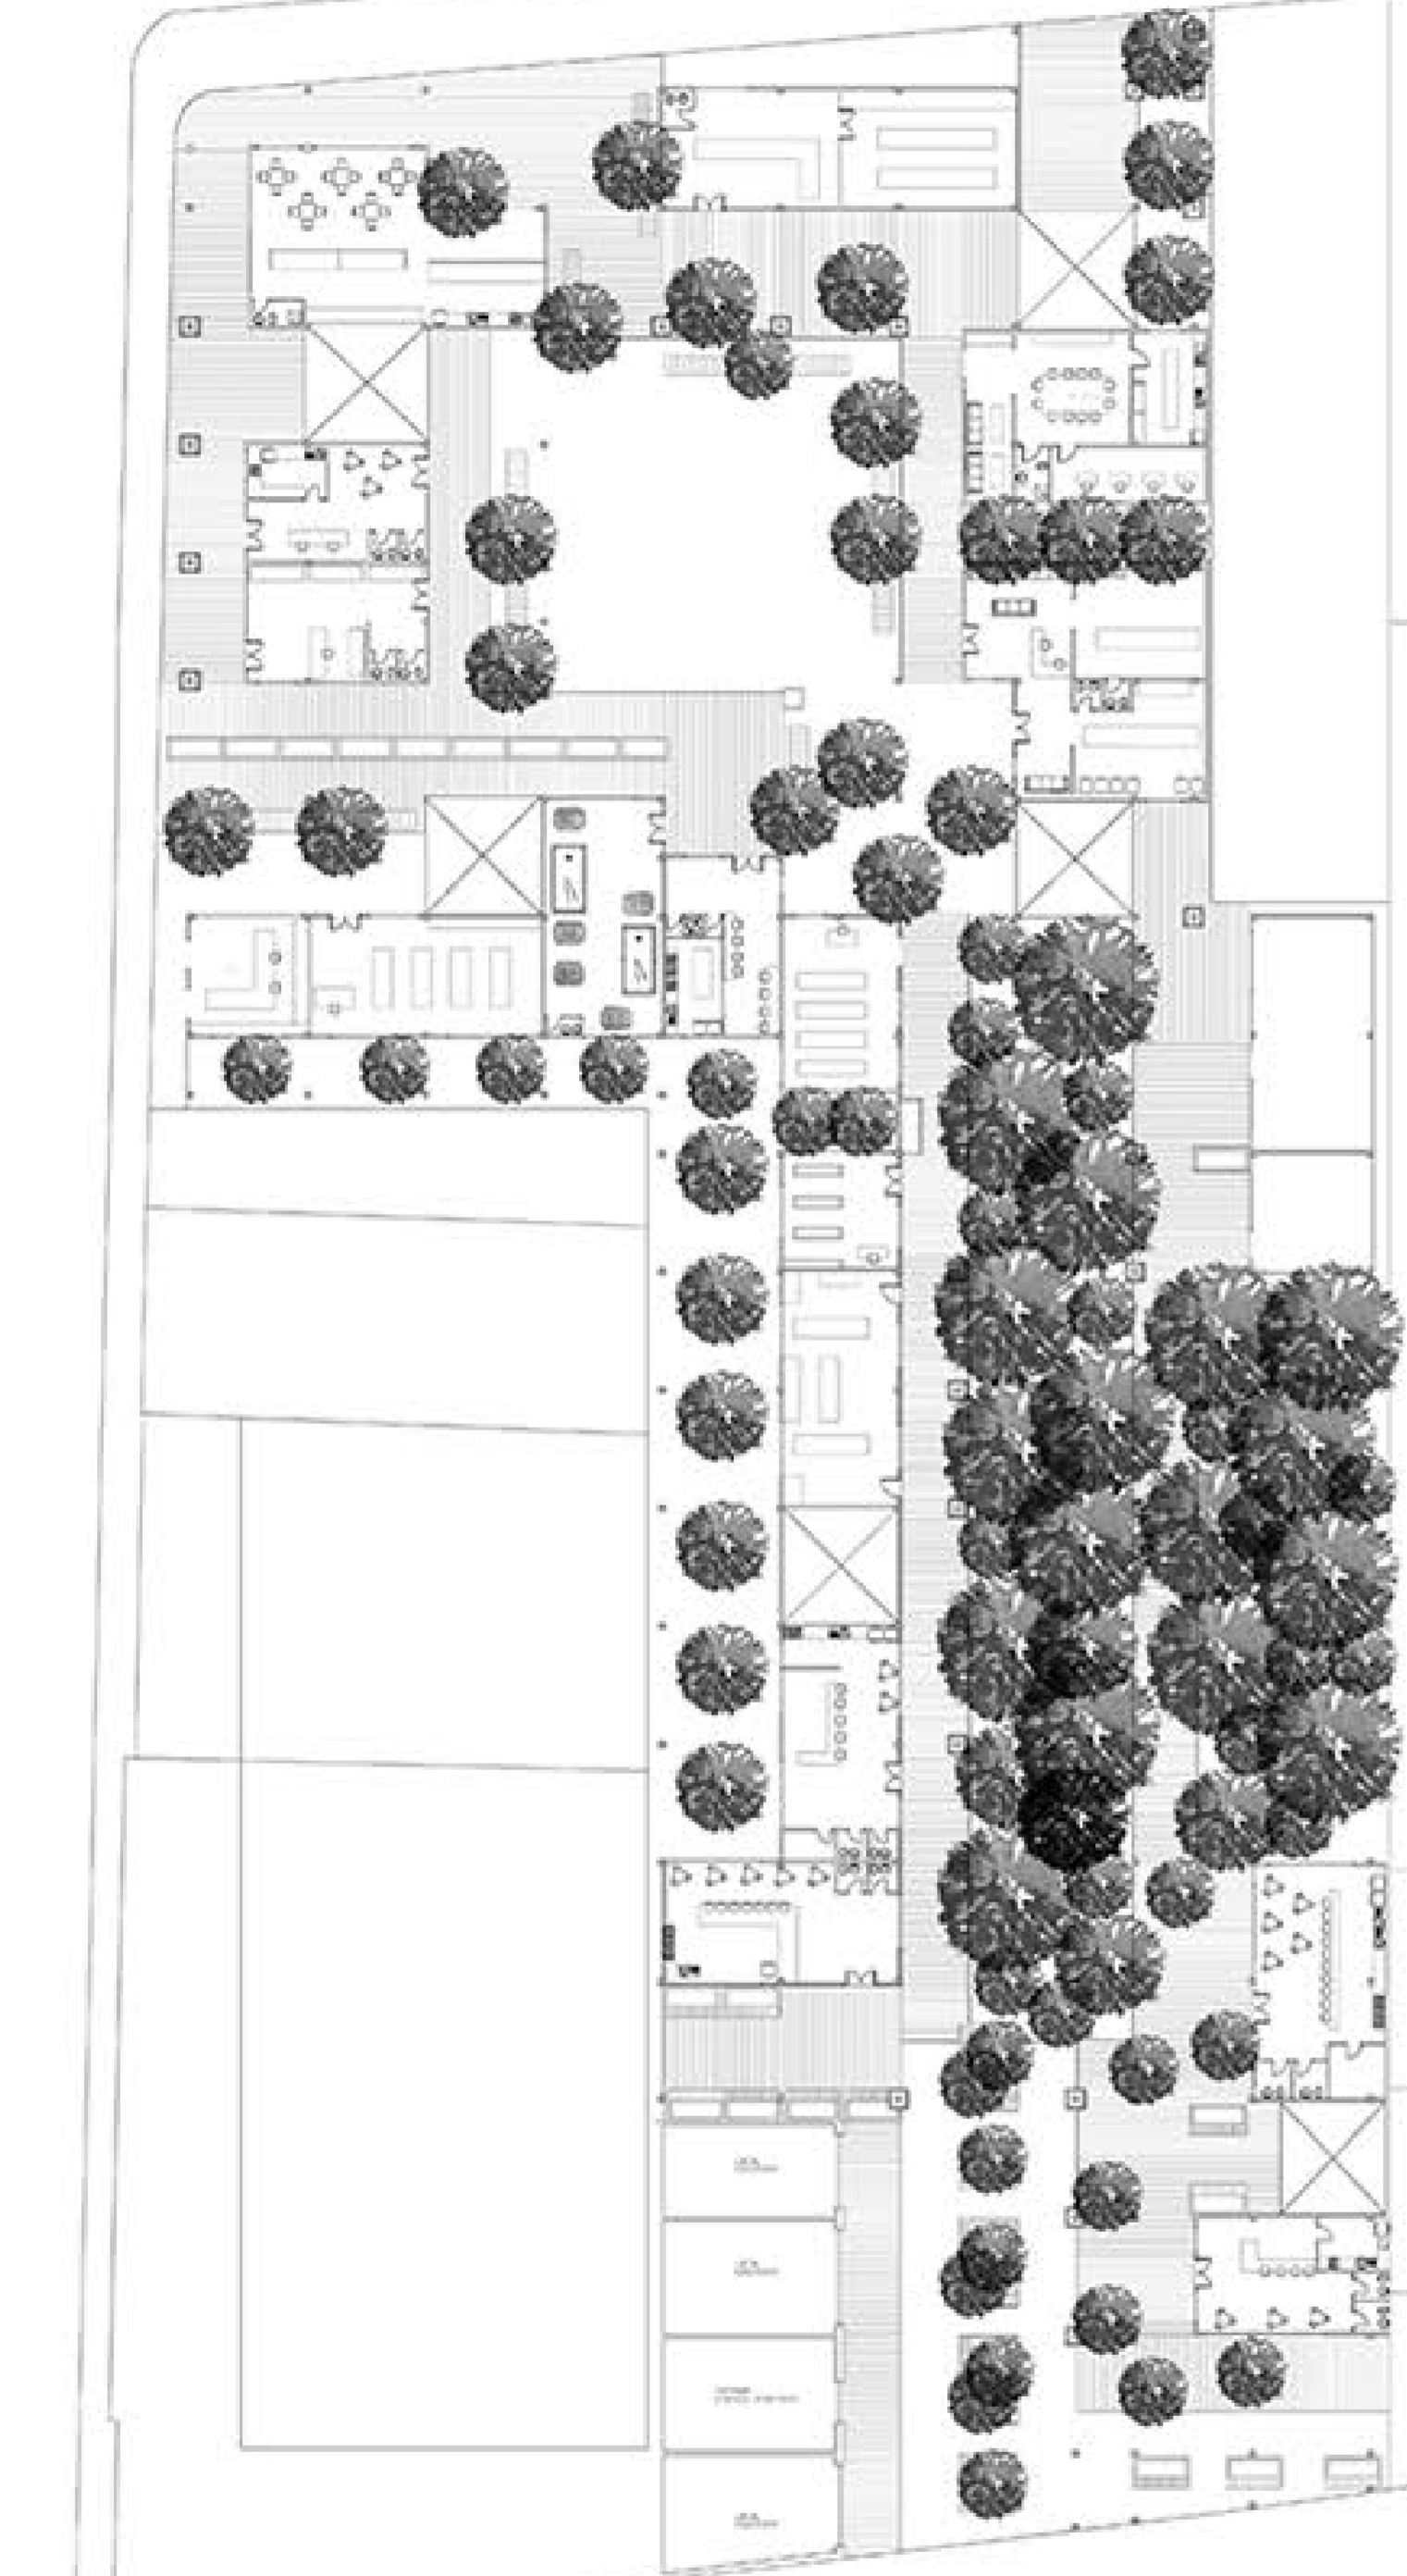


ALAMEDA

escala 1/100

1 2 3 4 5 6 7 8 9 10 11

ROMERO

A  
B  
C  
D  
E  
F  
G  
H  
I  
J  
K  
L  
M  
N  
Ñ  
O  
P  
Q  
R  
S  
T

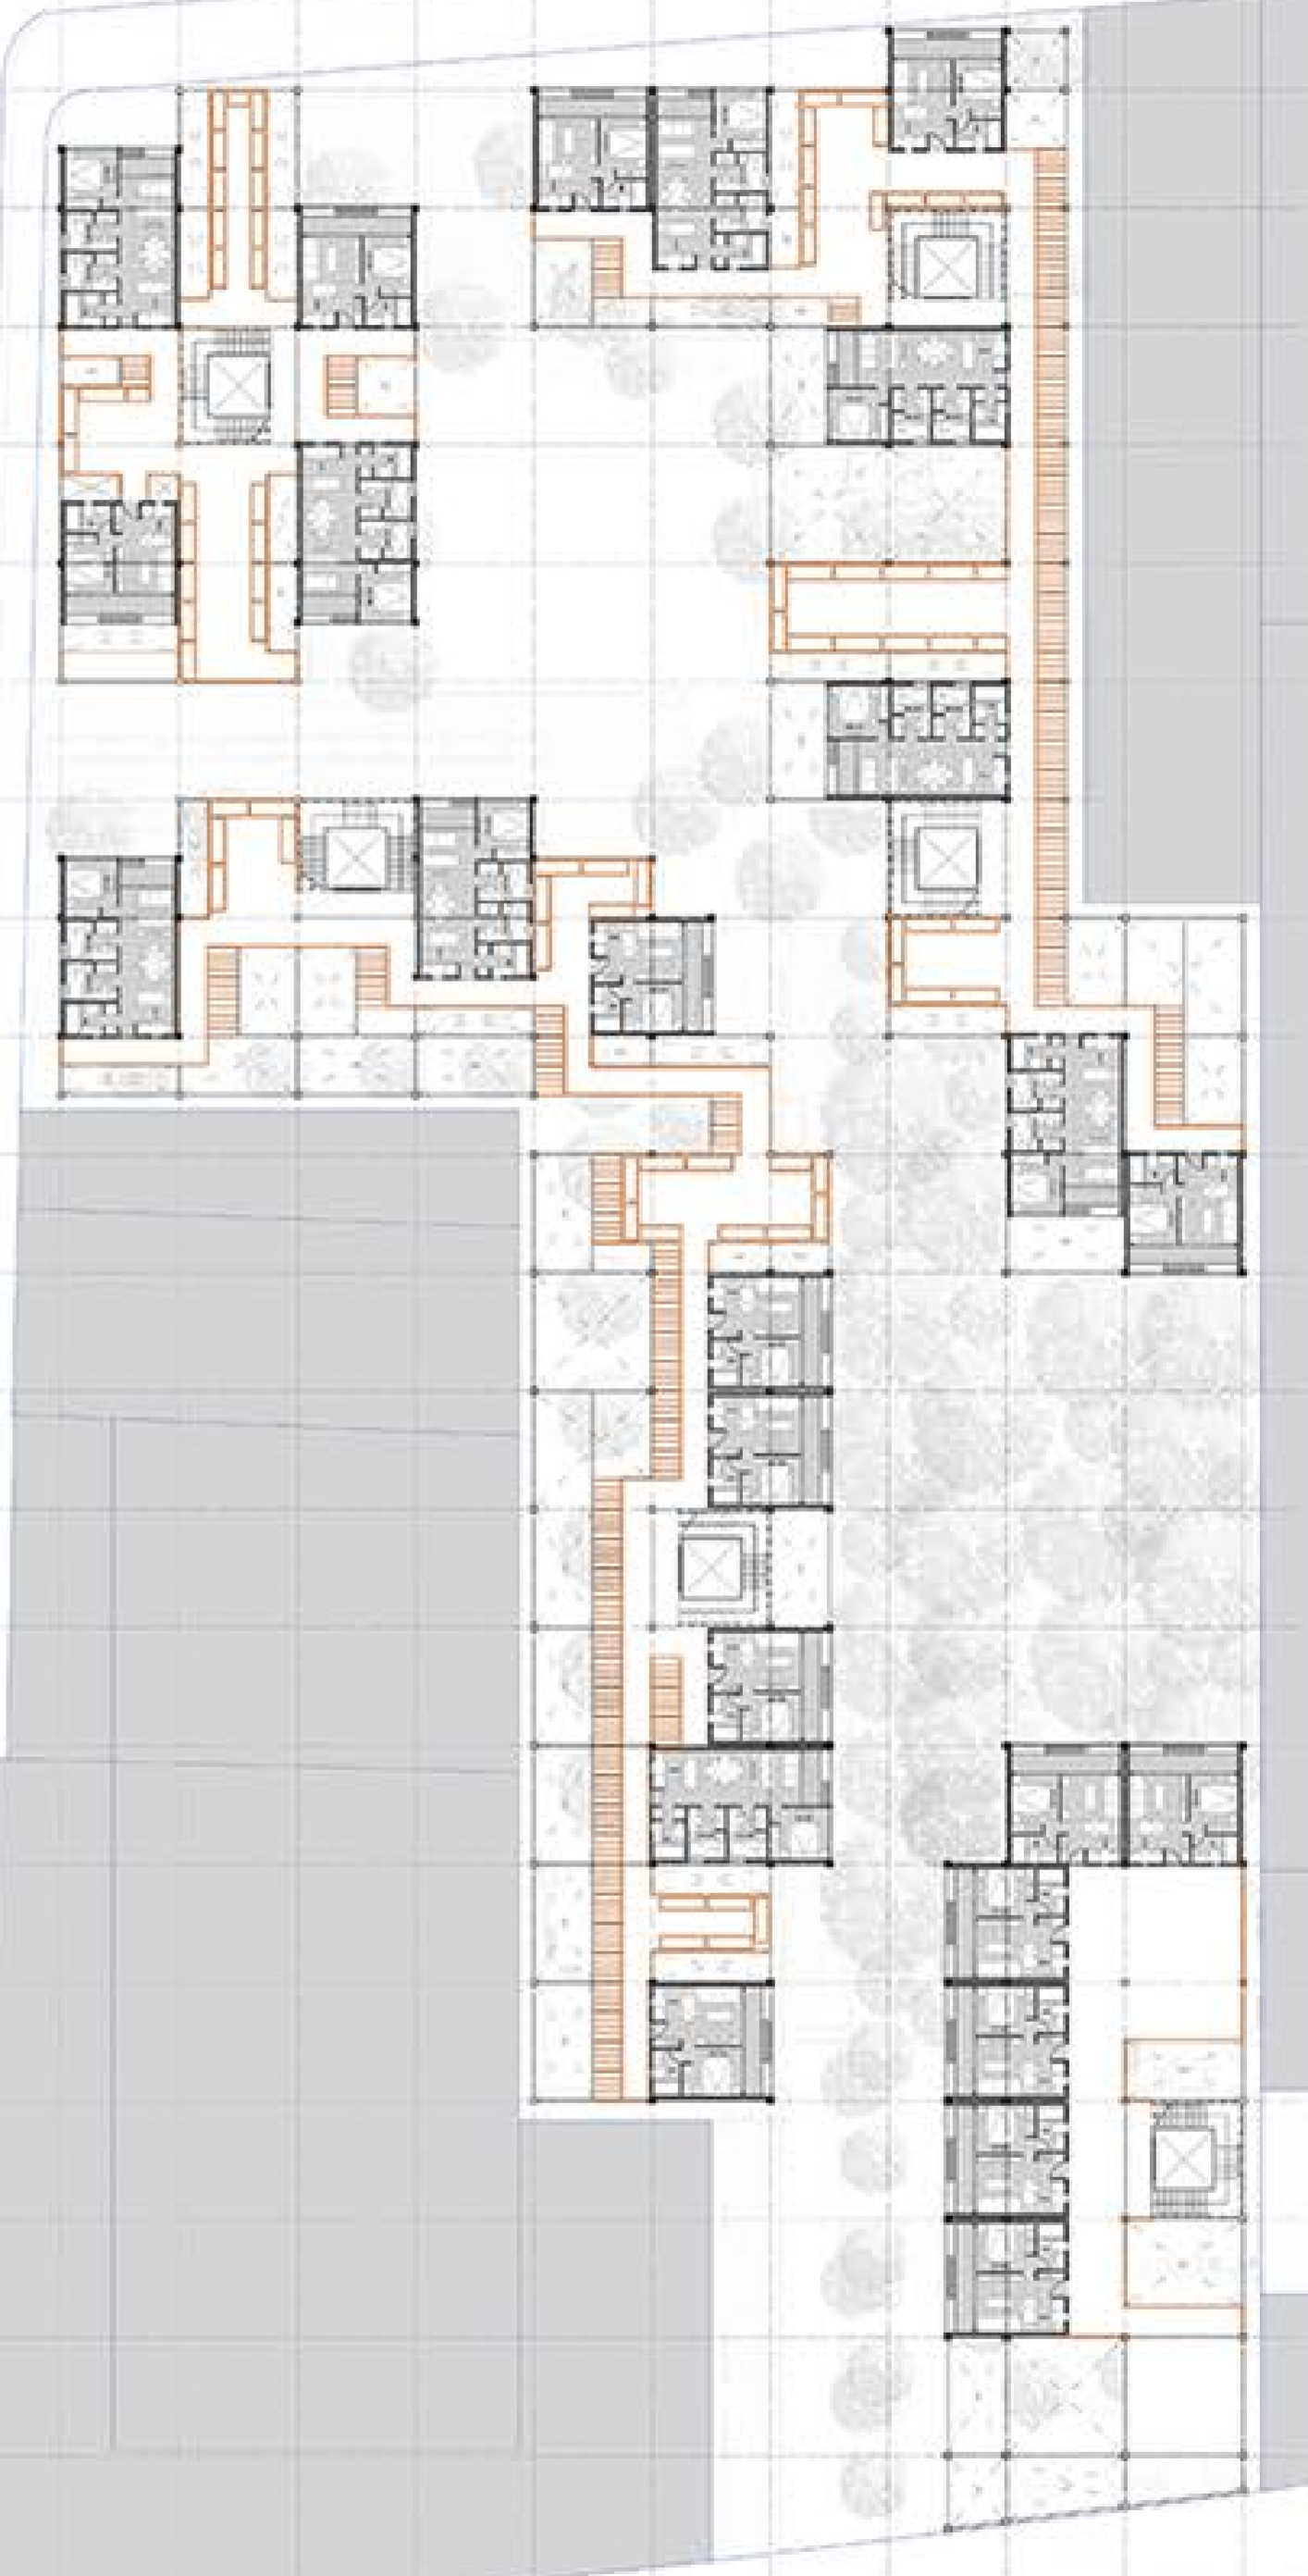

ALAMEDA

escala 1/100