



4. PISO 4 (1)
Escala: 1:150

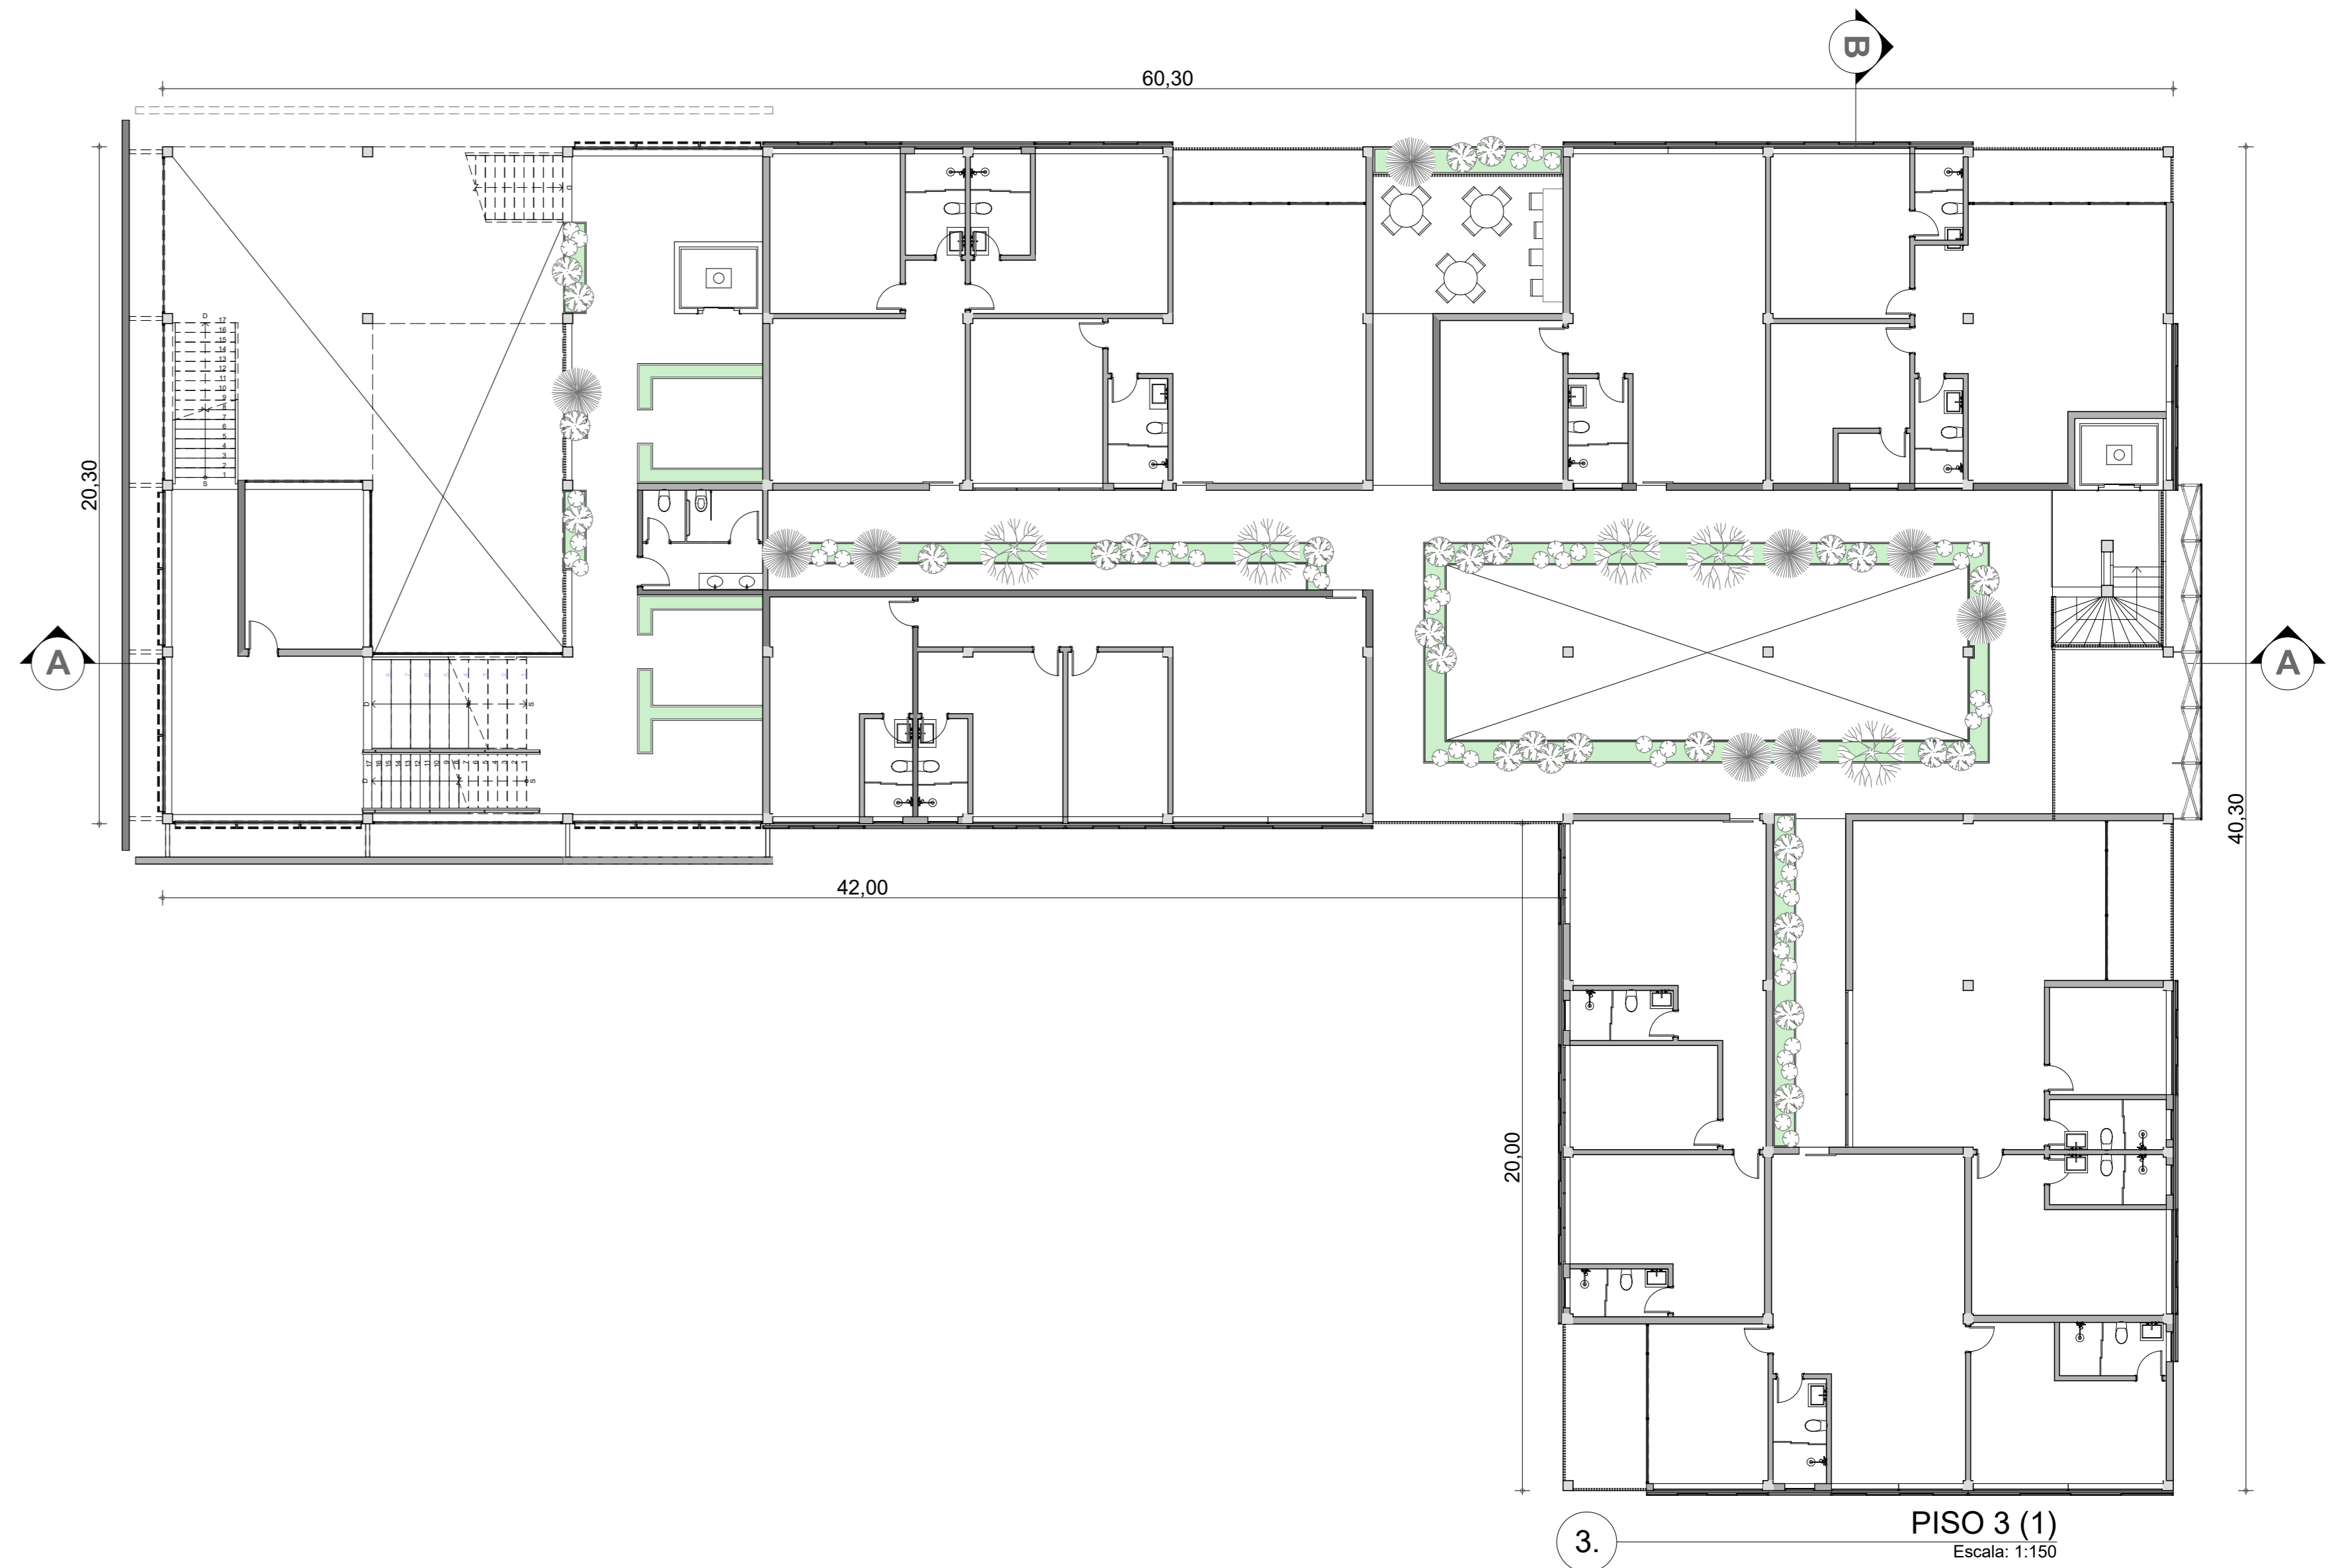

3. PISO 3 (1)
Escala: 1:150

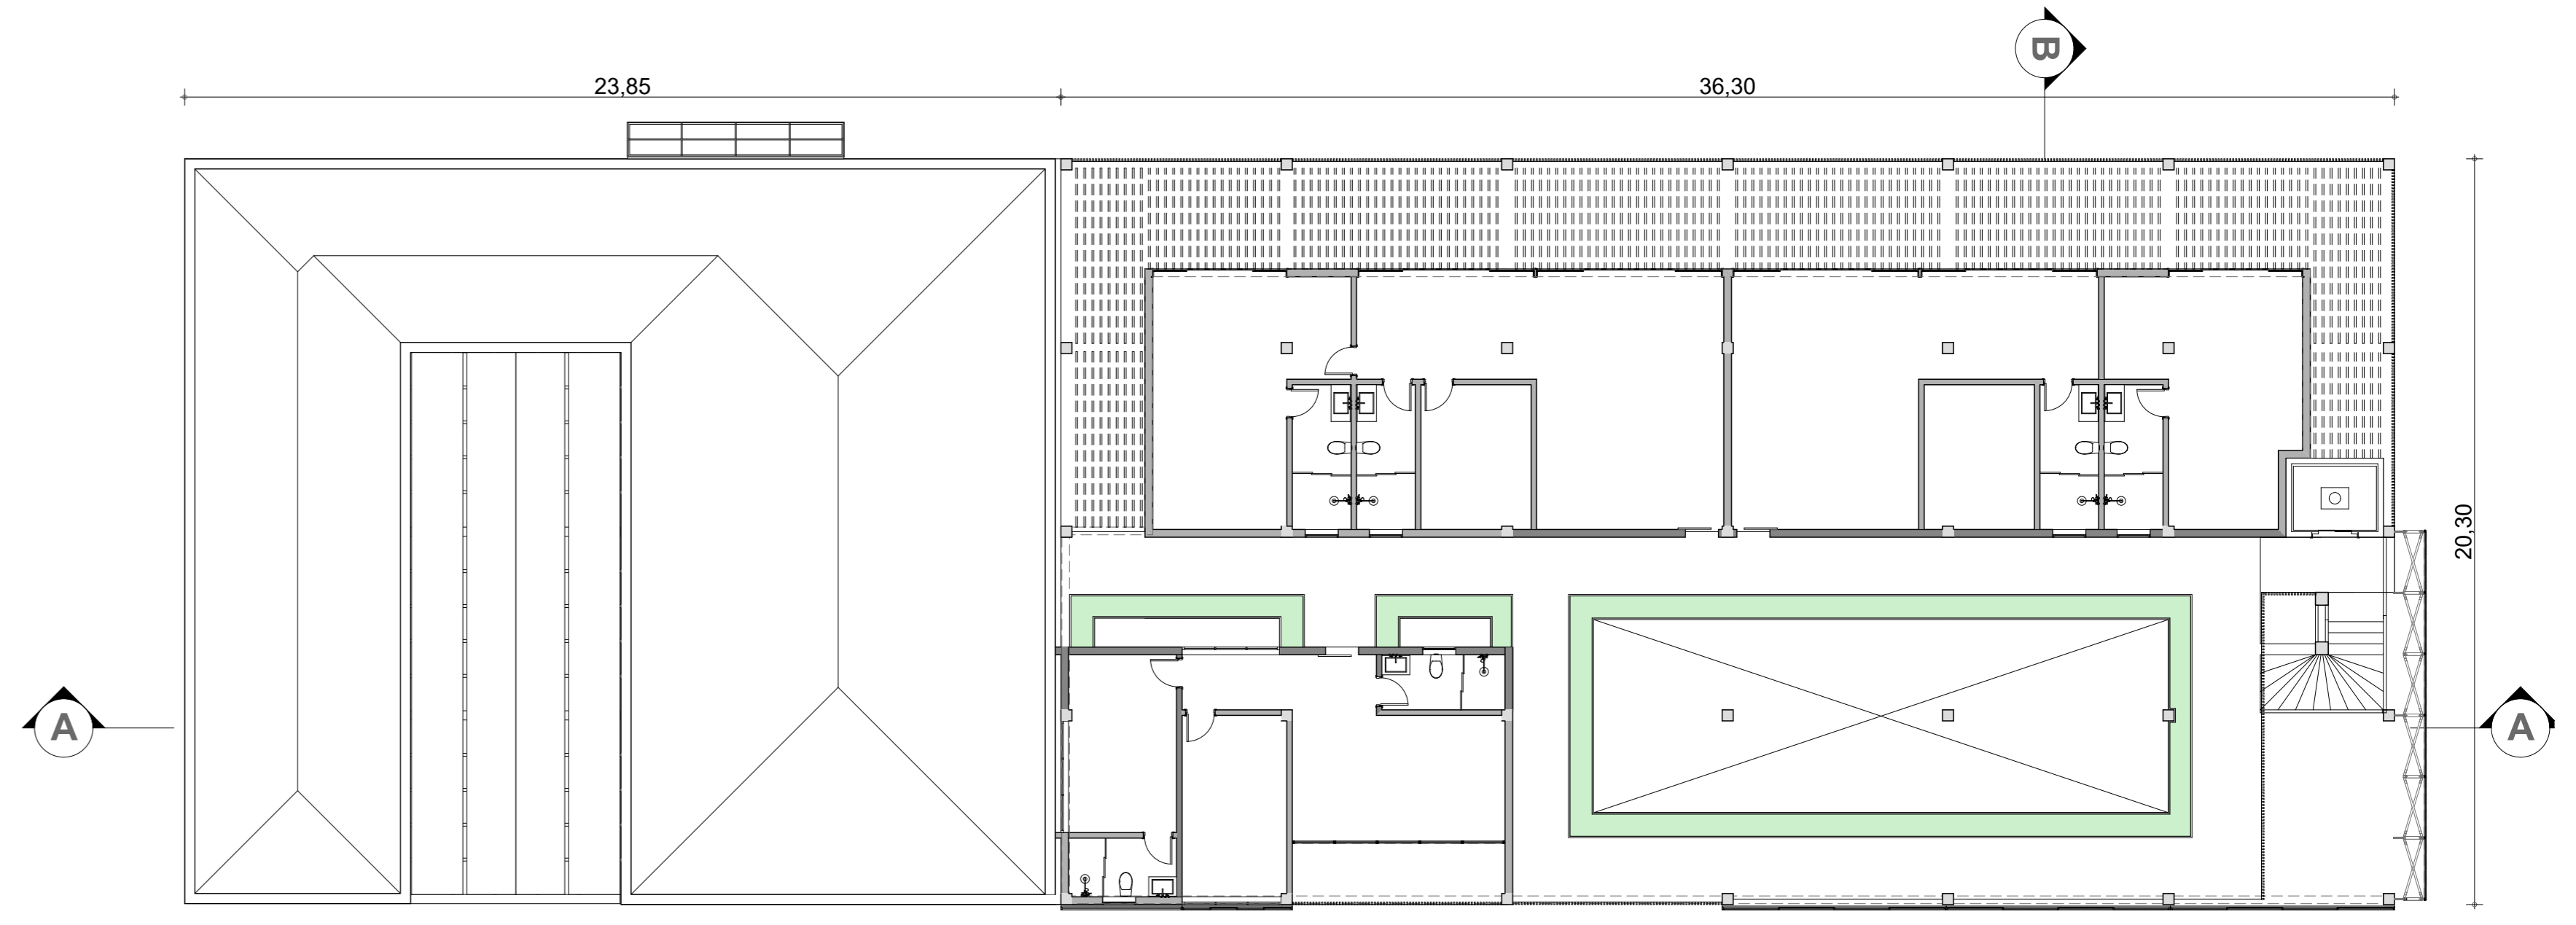

5. ELEVACIÓN
Escala: 1:150

