


PLANTA NIVEL 1 / Esc 1:250



PLANTA NIVEL -1 / Esc 1:250

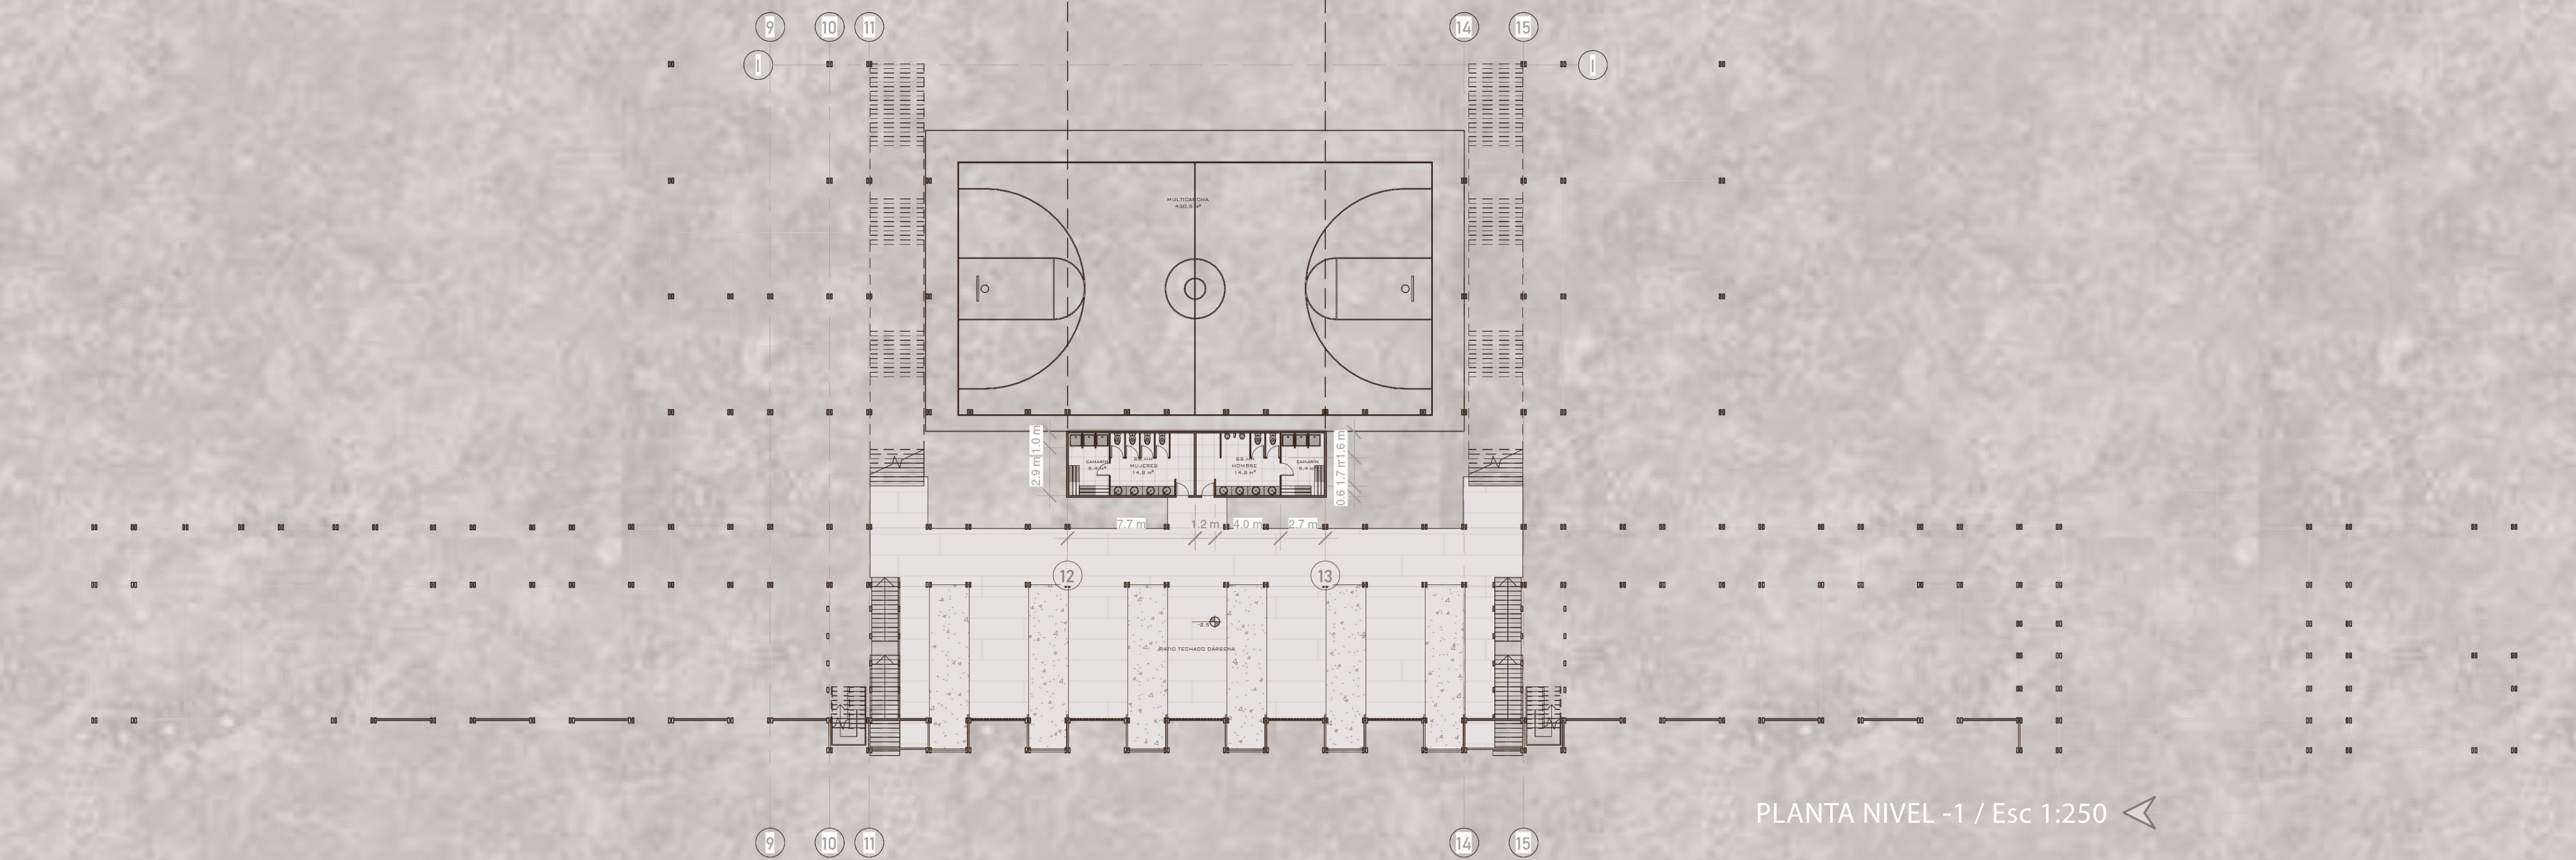