




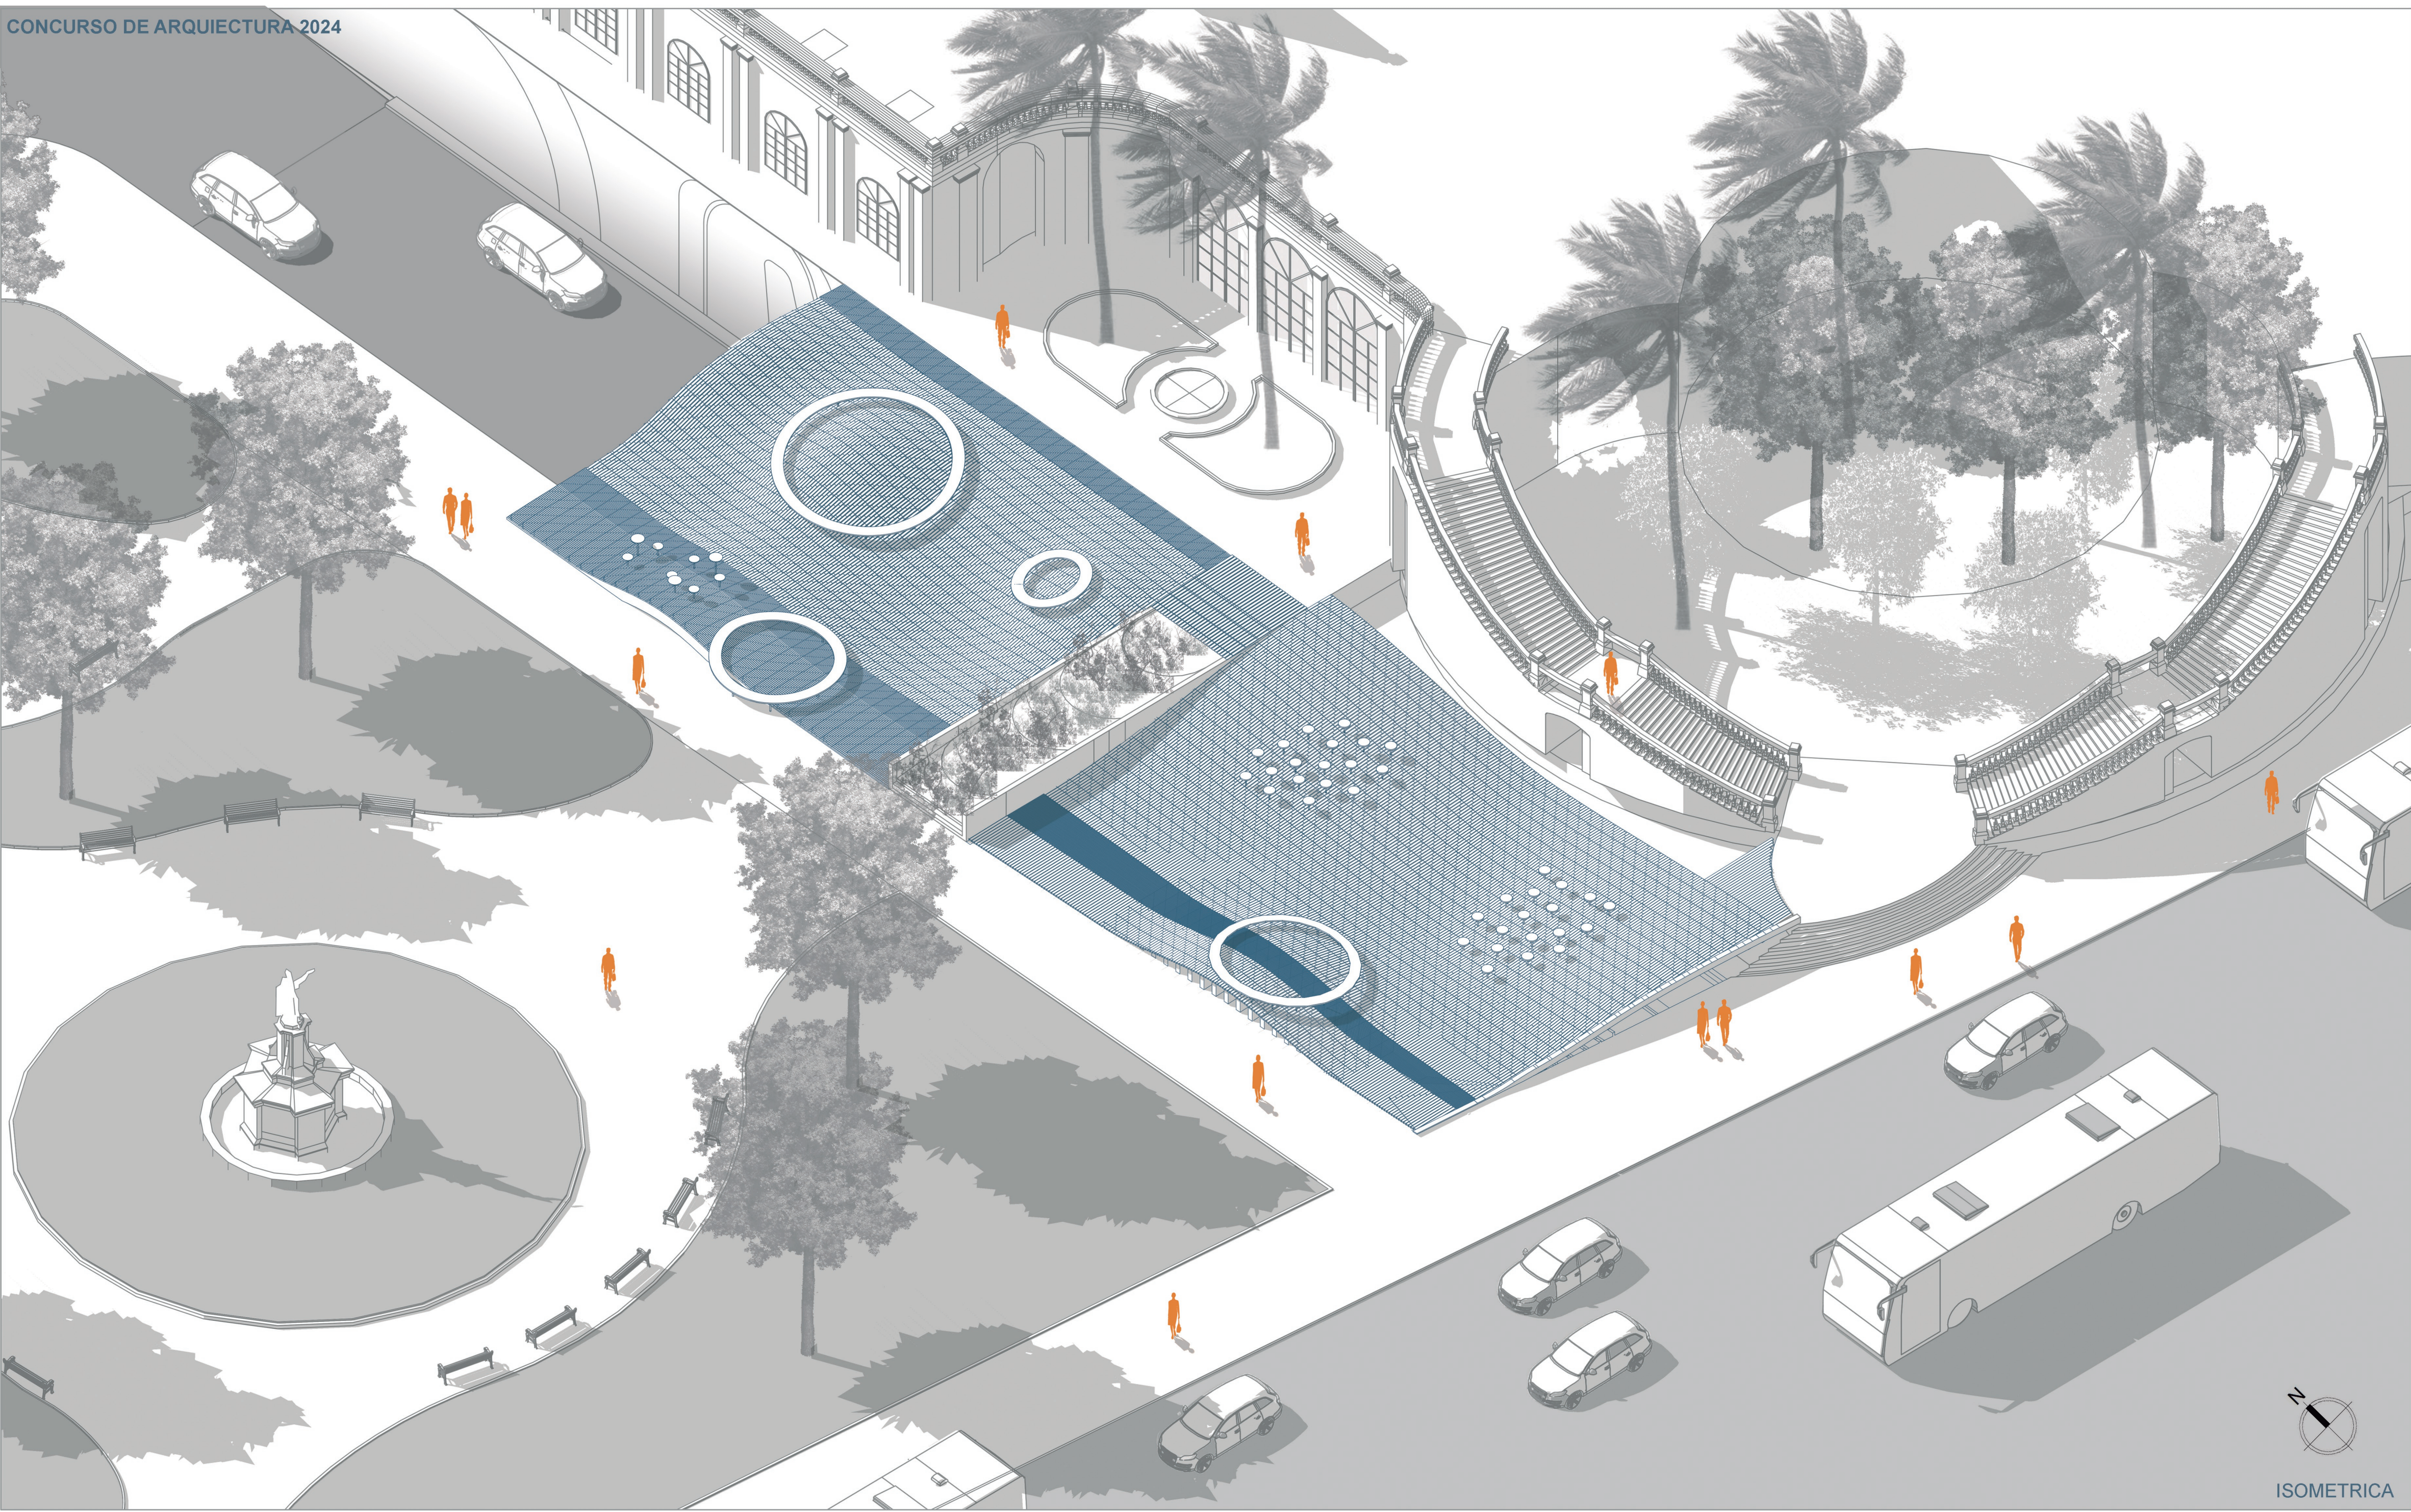


ISOMETRICA

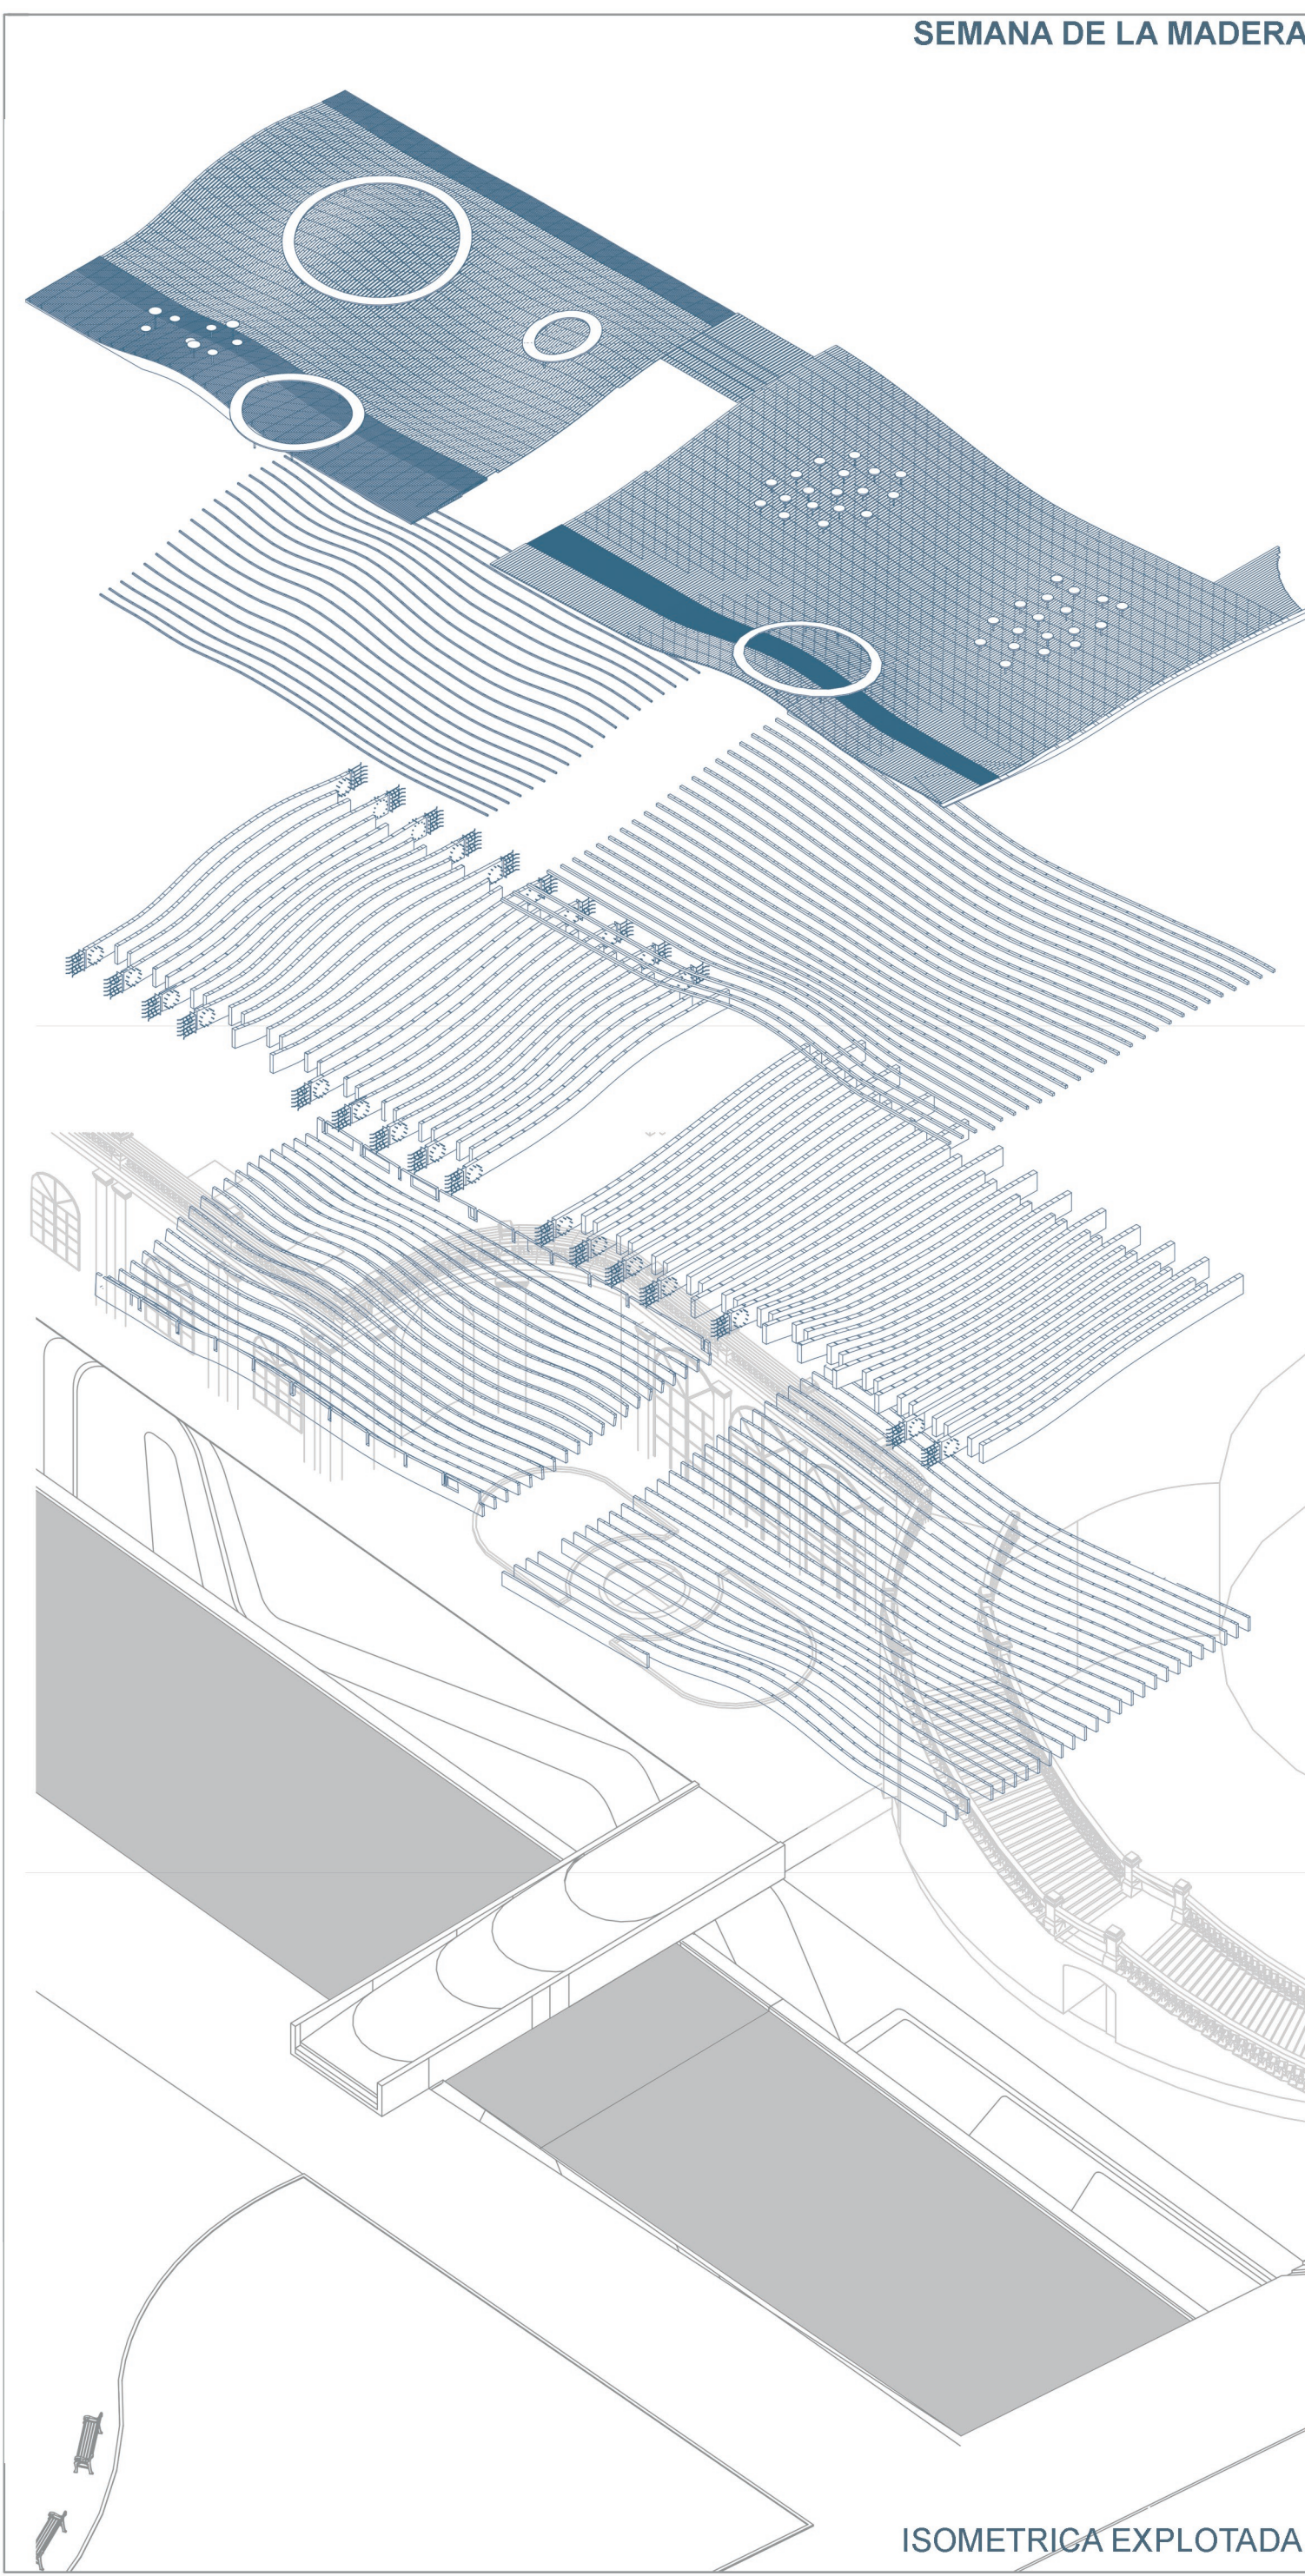

ISOMETRICA EXPLOTADA

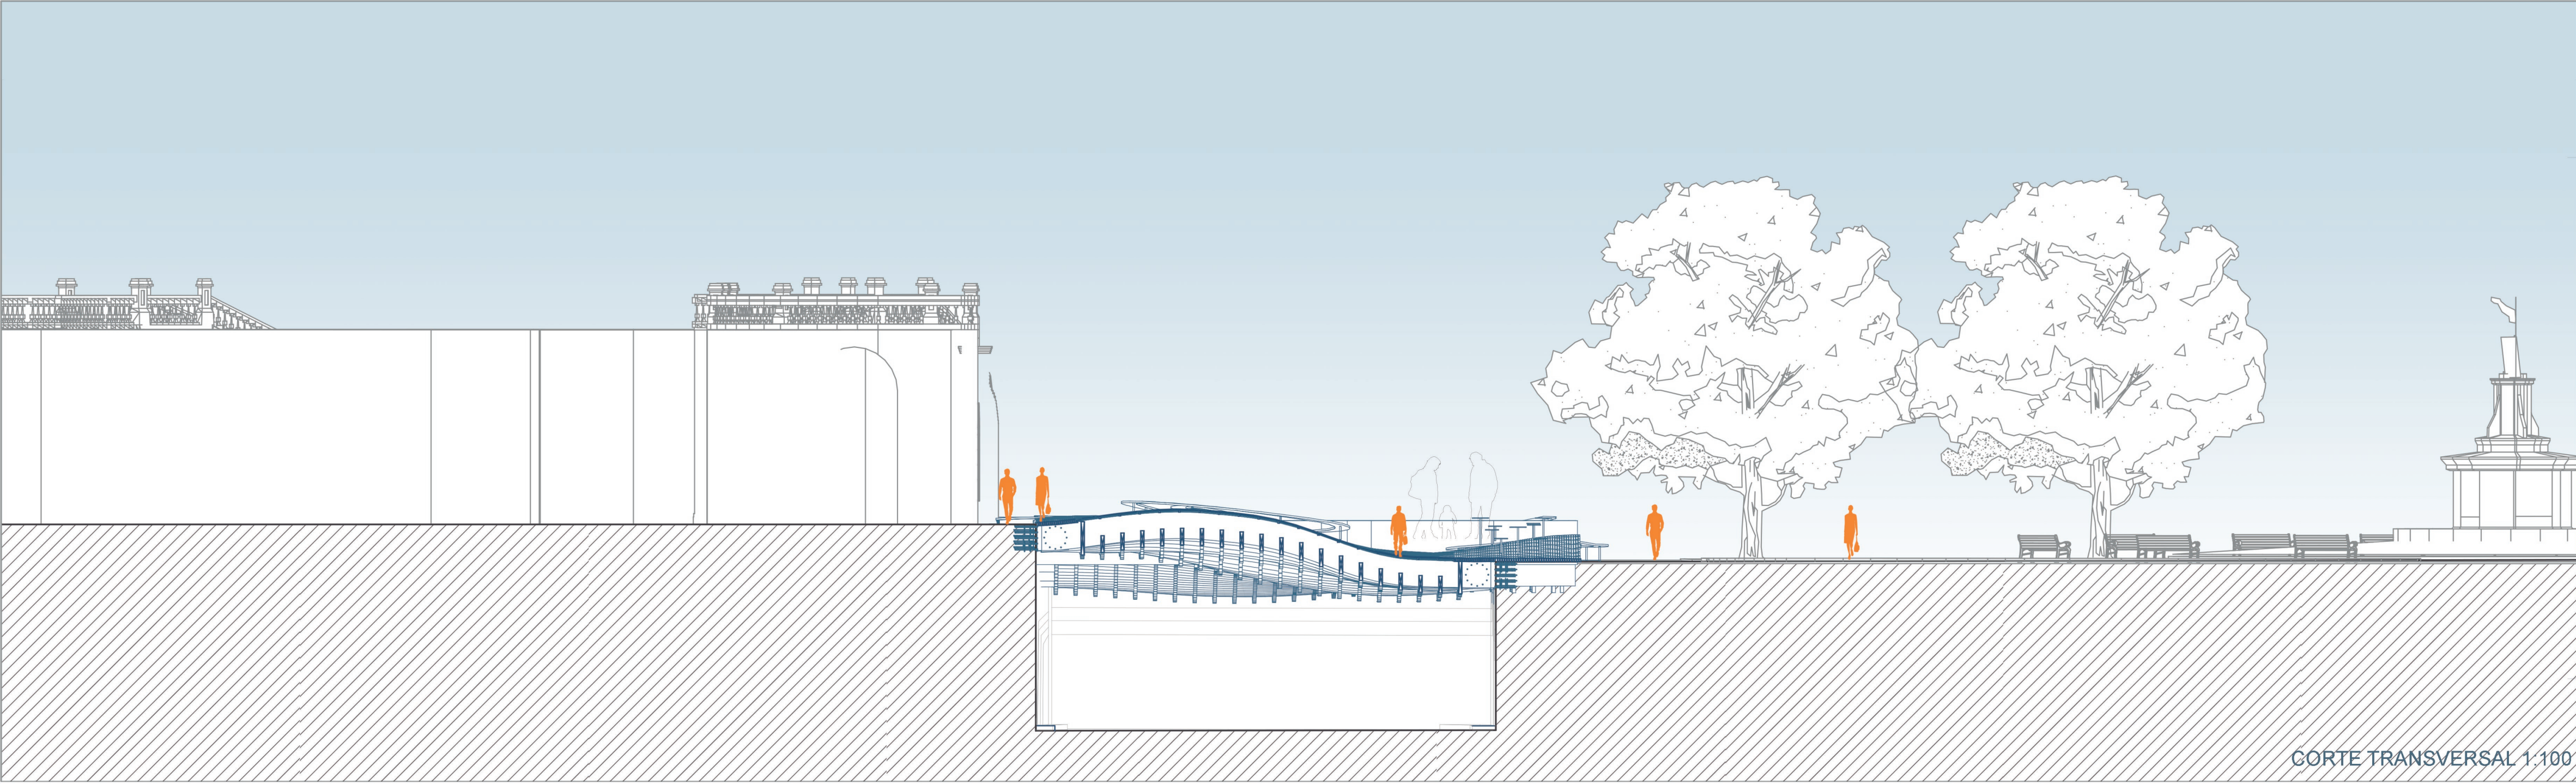

CORTE TRANSVERSAL 1:100

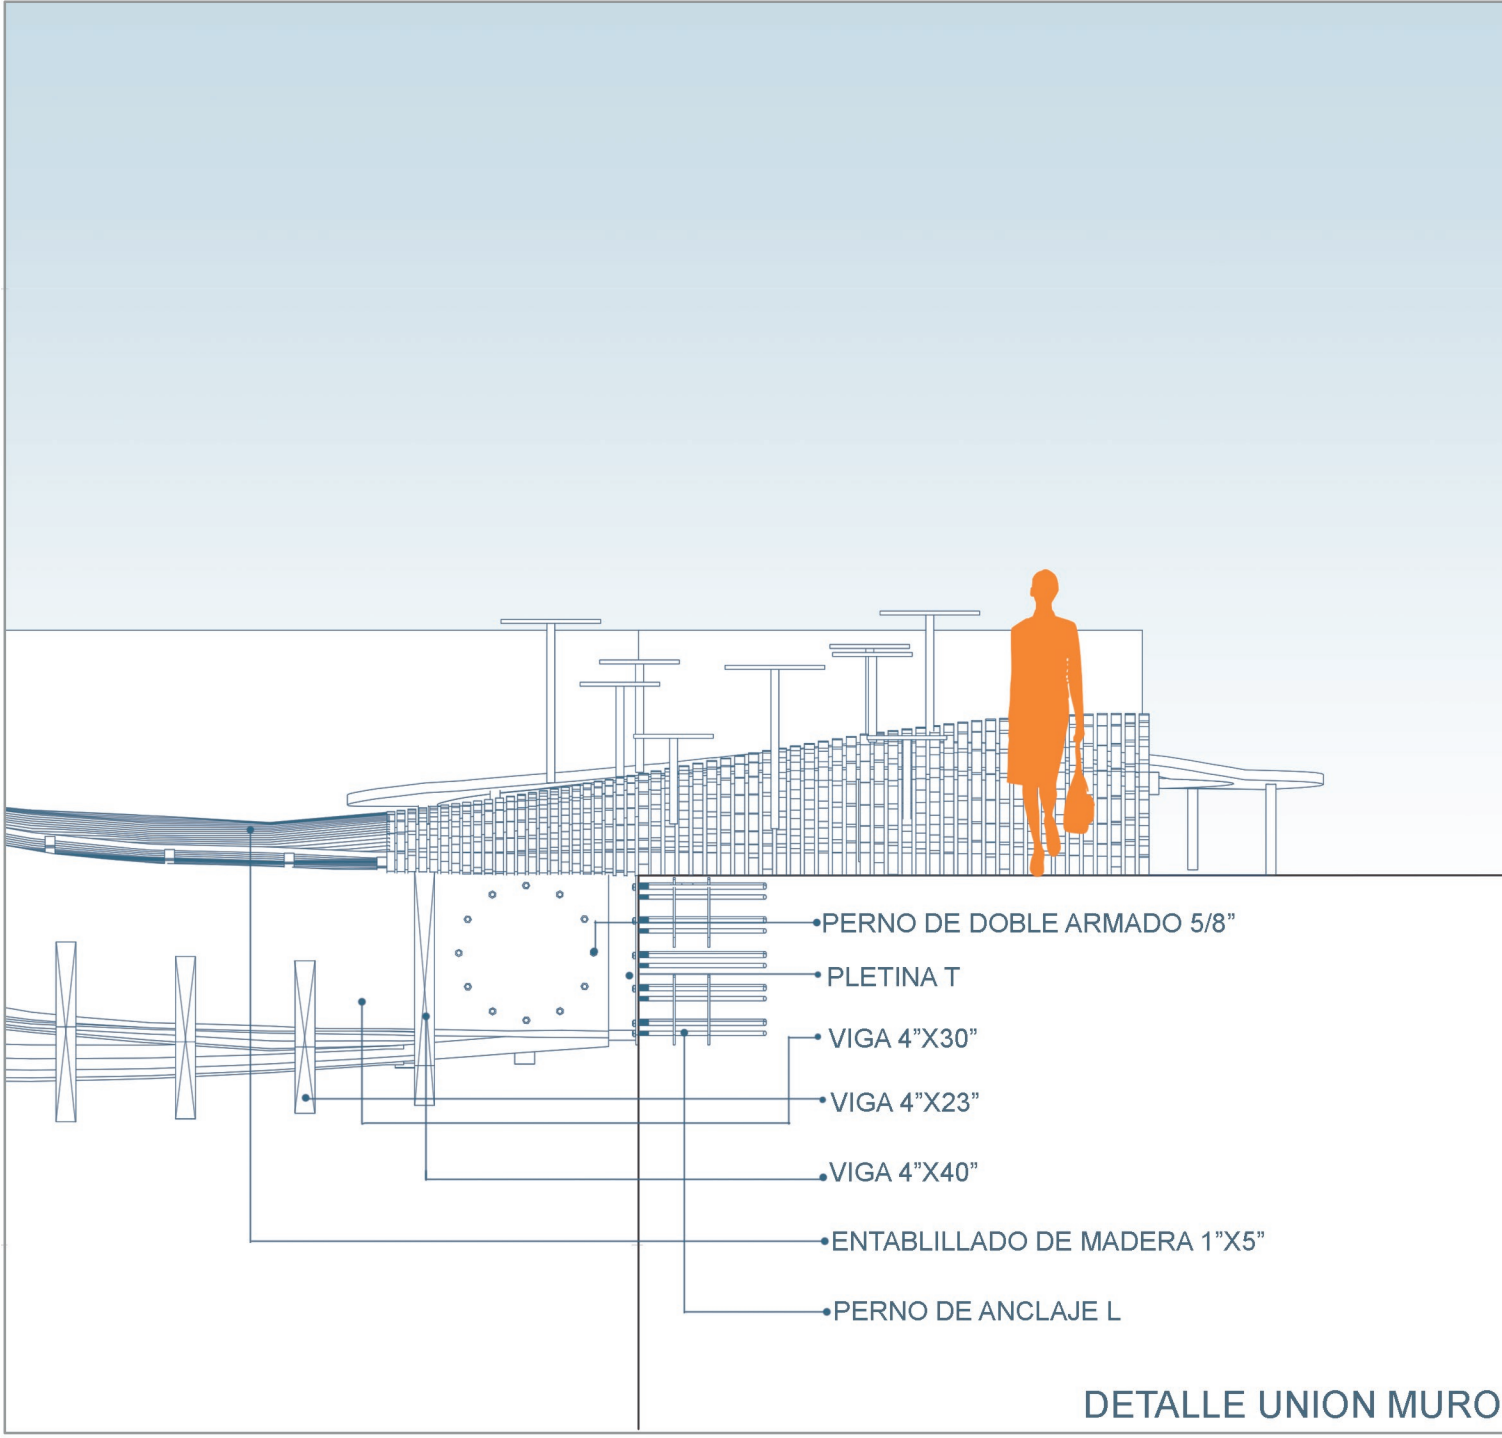

DETALLE UNION MURO
LAMINA 2 ARQ3865